



COVER LUAIN WITH
1/2" HOMOSOTE "BRICKS"
(USE GLUE AND BRAD NAILS)

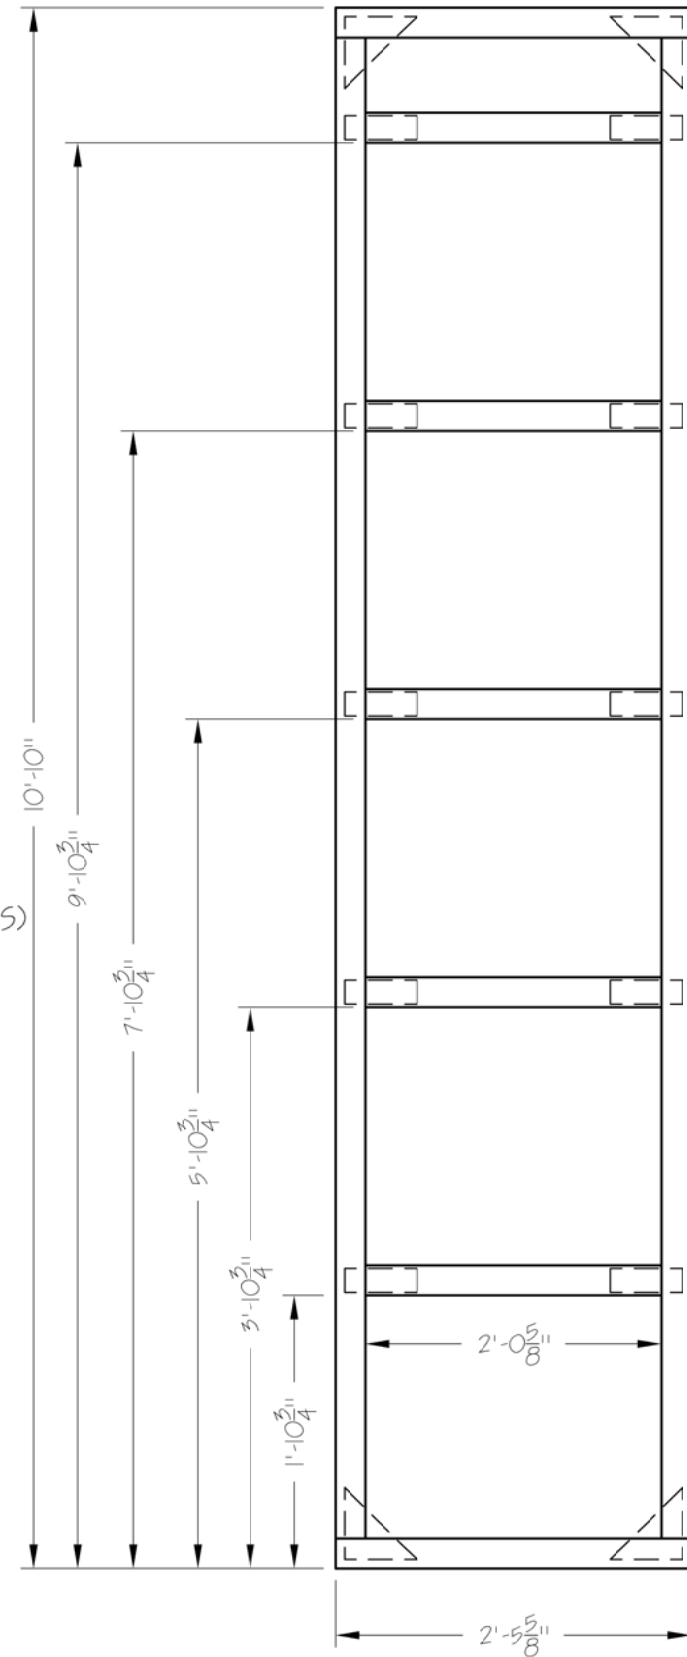

LUAIN UNDERHANGS BOTH EDGES BY 3/4"
(DO NOT COVER WITH HOMOSOTE "BRICKS")

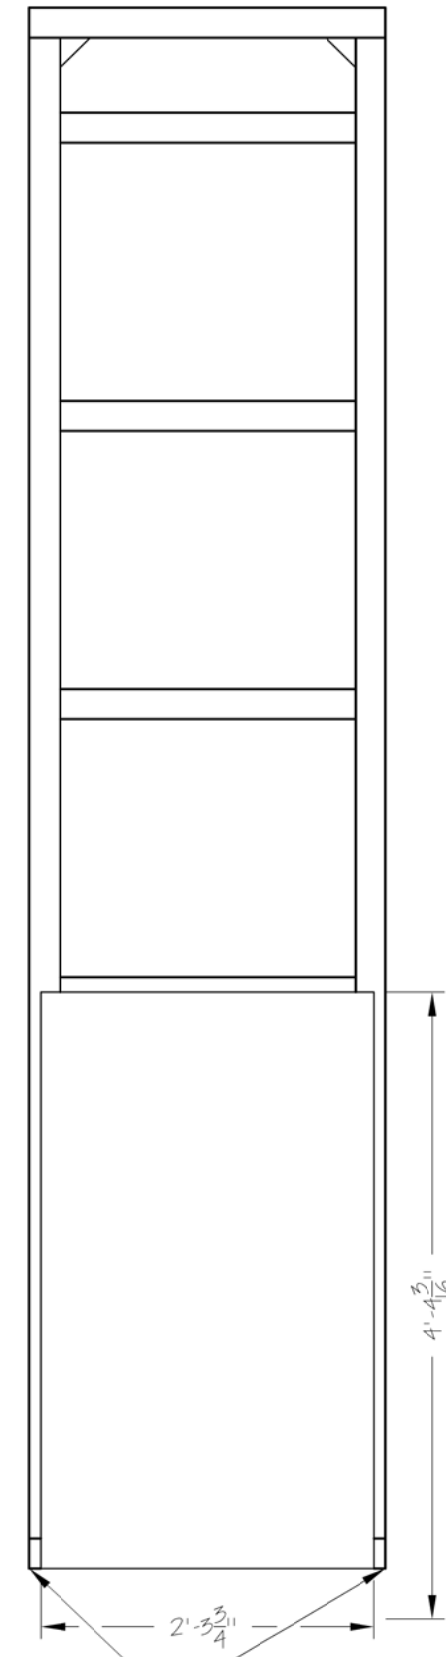

1
BCW2

CHIMNEY WALL 2 FRAME AND SKIN - FRONT ELEVATION 1" = 1'-0"

2
BCW2

CHIMNEY WALL 3 FRAME AND SKIN - FRONT ELEVATION 3/4" = 1'-0"

MARY POPPINS
BANKS'S CHIMNEY (CONT.)

PNWG DESCRIPTION:
FOUR (4) SEPARATE 1X3 FRAMED BROADWAY STYLE FLATS COVERED WITH 1/4" LUAIN AND 1/2" CELOTEX. WALLS ATTACH TO REAR OF FIREPLACE WALL.

DIRECTOR: TRAVIS DALY
DESIGNER: TOM MINUCCI
TD: ELISE MASUR
PNWG DATE: 07/25/15 REV #:

BCW2

PNWG BY: EVM
SCALE: AS SHOWN