


#2229/#2231

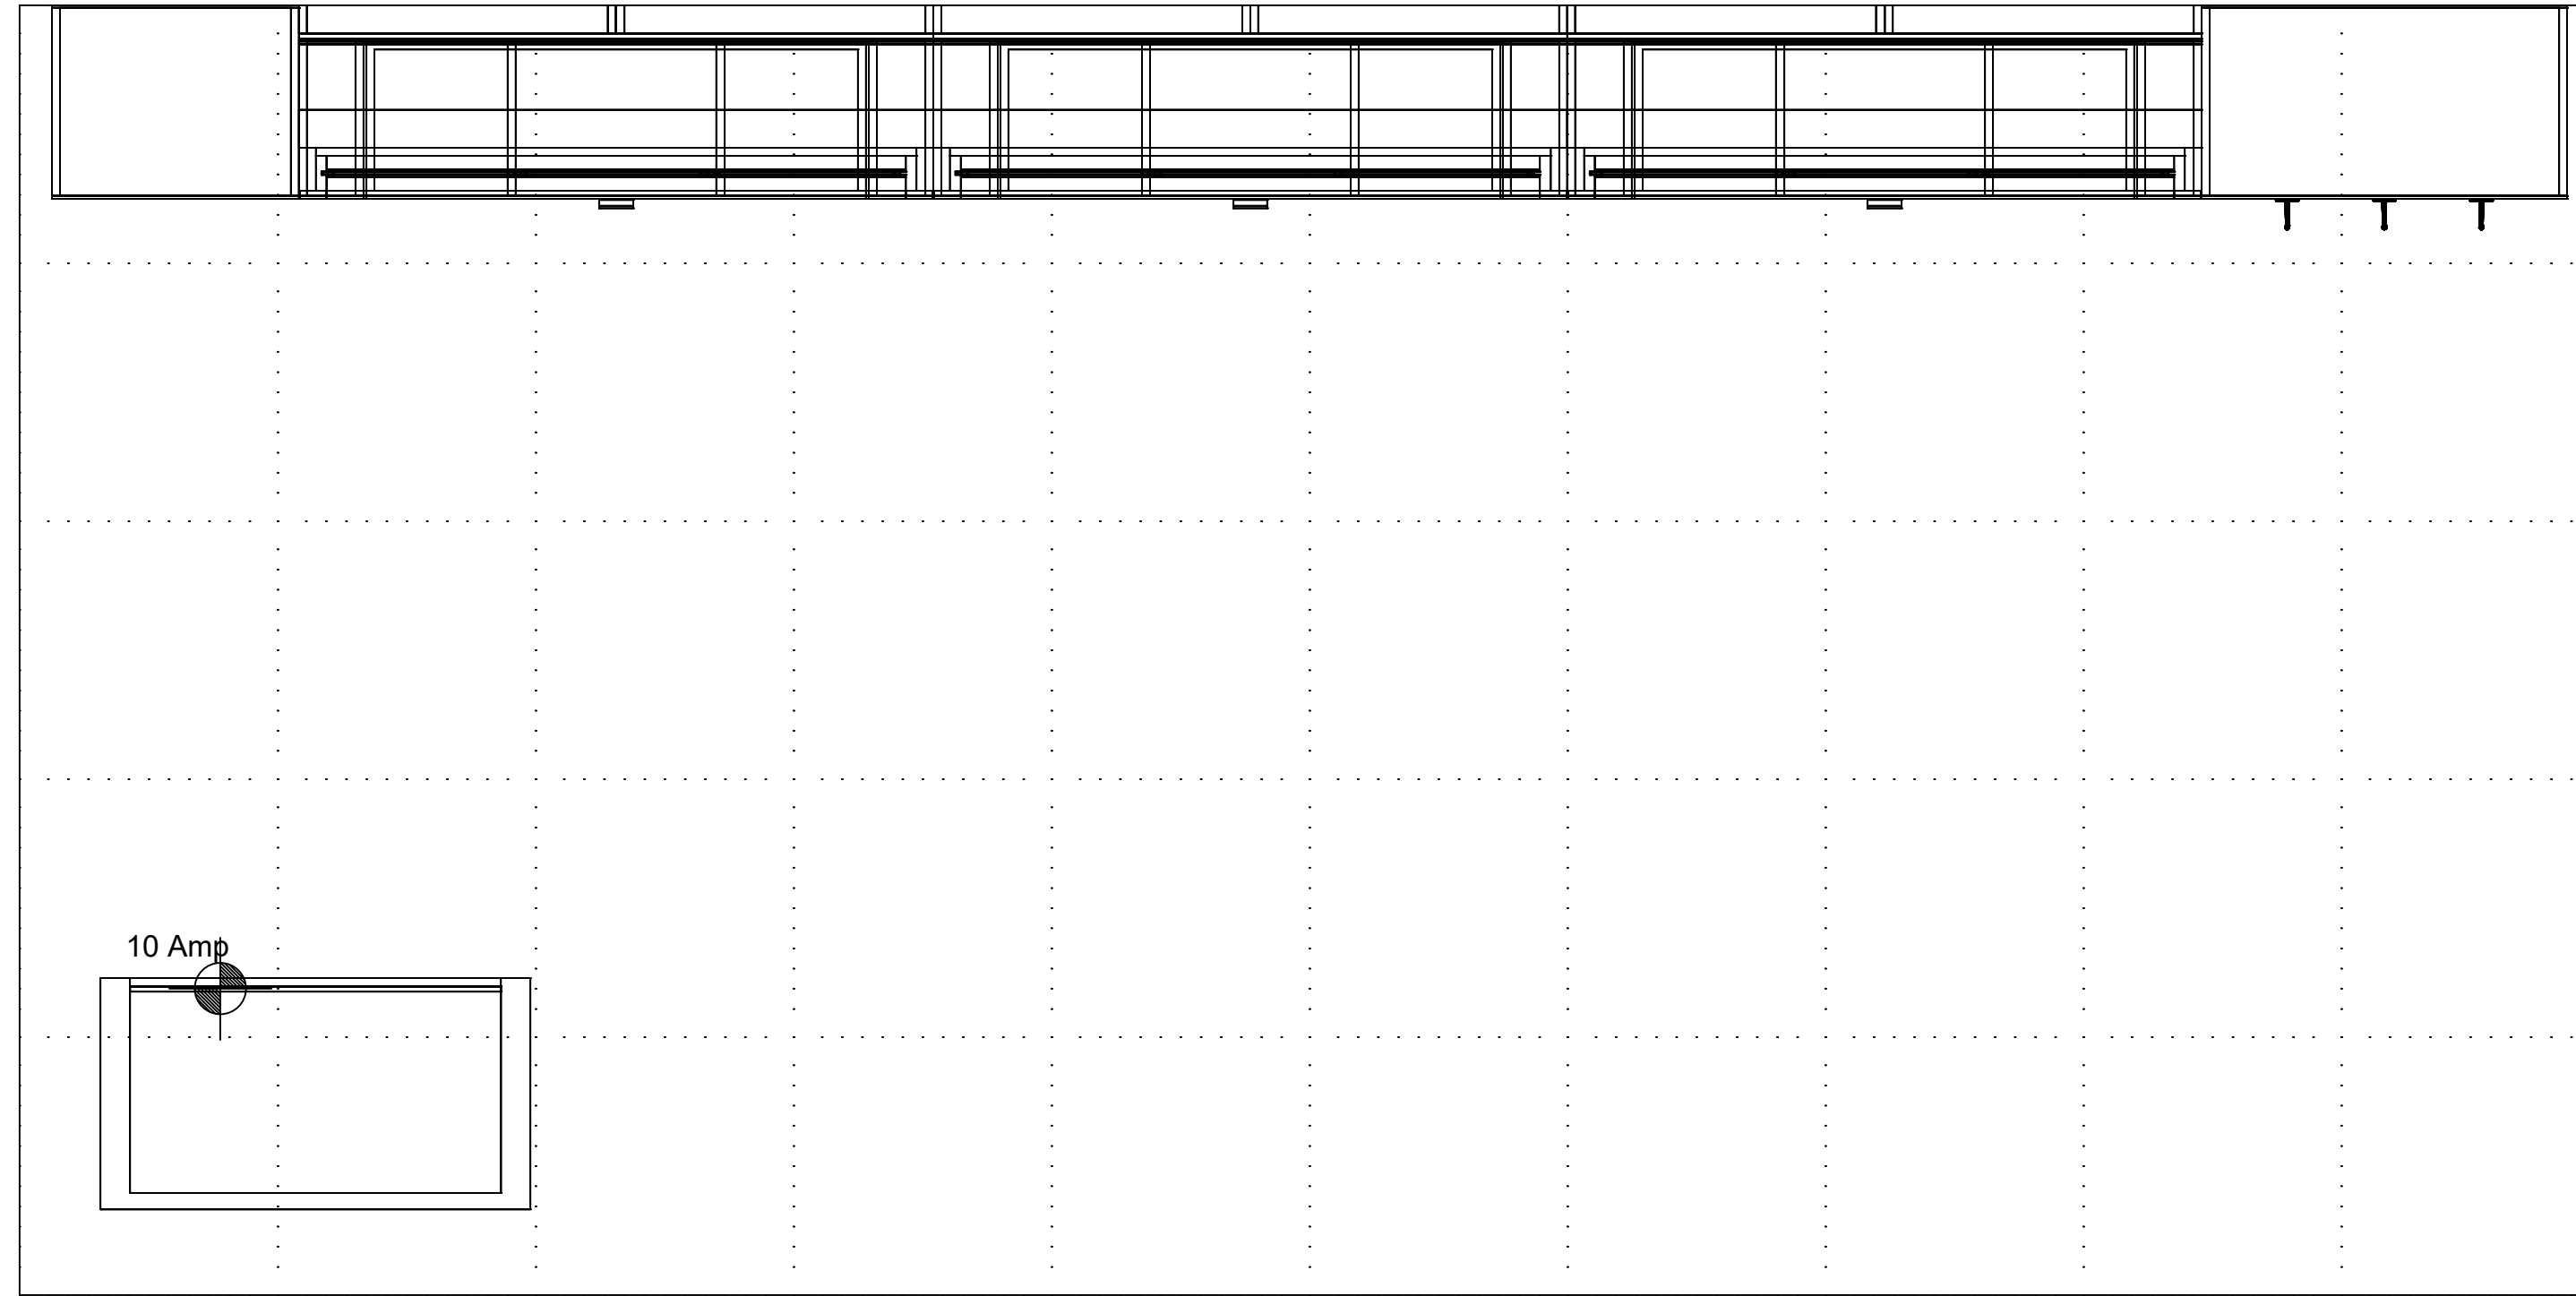

#2219

#2332

FRONT

#2329


Electrical Legend

x Amp | ● Electrical Drop Location

Electrical Requirements

(0) 5 amp
(1) 10 amp

~ Extension Cord Location

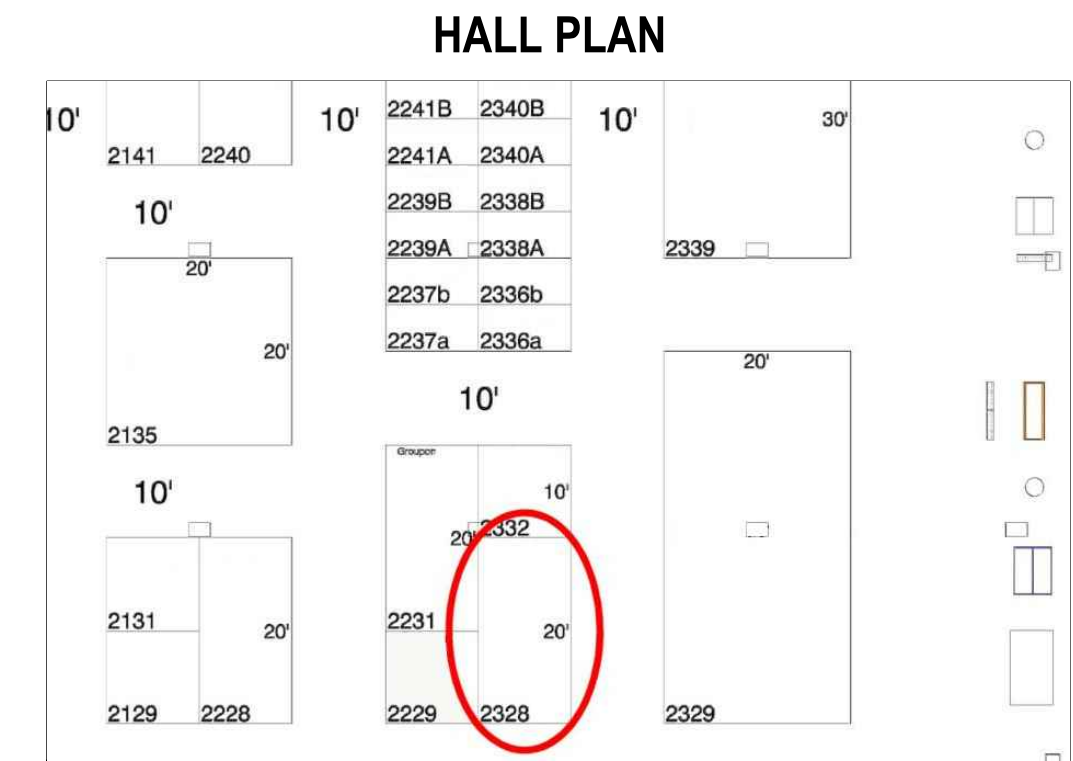

HALL ENTRANCE ↘