

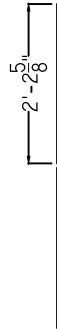


CROSS SECTION OF MULLIONS

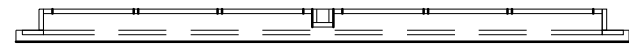

VERTICAL CROSS SECTION

CROSS SECTION OF MUTTONS

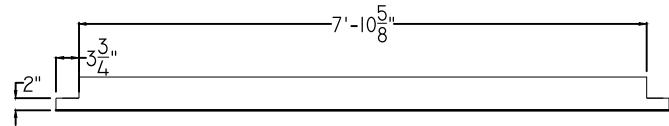

HORIZONTAL CROSS SECTION

SWINE PALACE

THE BROTHERS SIZE

WINDOW UNIT		DWG NO. OF ____ ____
DIRECTOR: FEMI EUBA		
DESIGNER: KEN GEORGE		
TECH DIRECTOR: JIM MURPHY		CKD:
DRAFTER: ELISE MASUR	APPROVED	DATE
SCALE 3/8"=1'-0"	DWG. DATE 02/05/12	