

EDWARD TULANE

WINDOW WALL FRAME

DWG DESCRIPTION:
WALL MADE OF 1X3, BENDY PLY, AND LAUAN


DIRECTOR: NET STANFORD
DESIGNER: AMINA VIETH
TD: ELISE MASUR
DWG DATE: 7/25/16 | REV #REV#

SHEET #


301

DWG BY: EVM

SCALE: 1" = 1'-0"

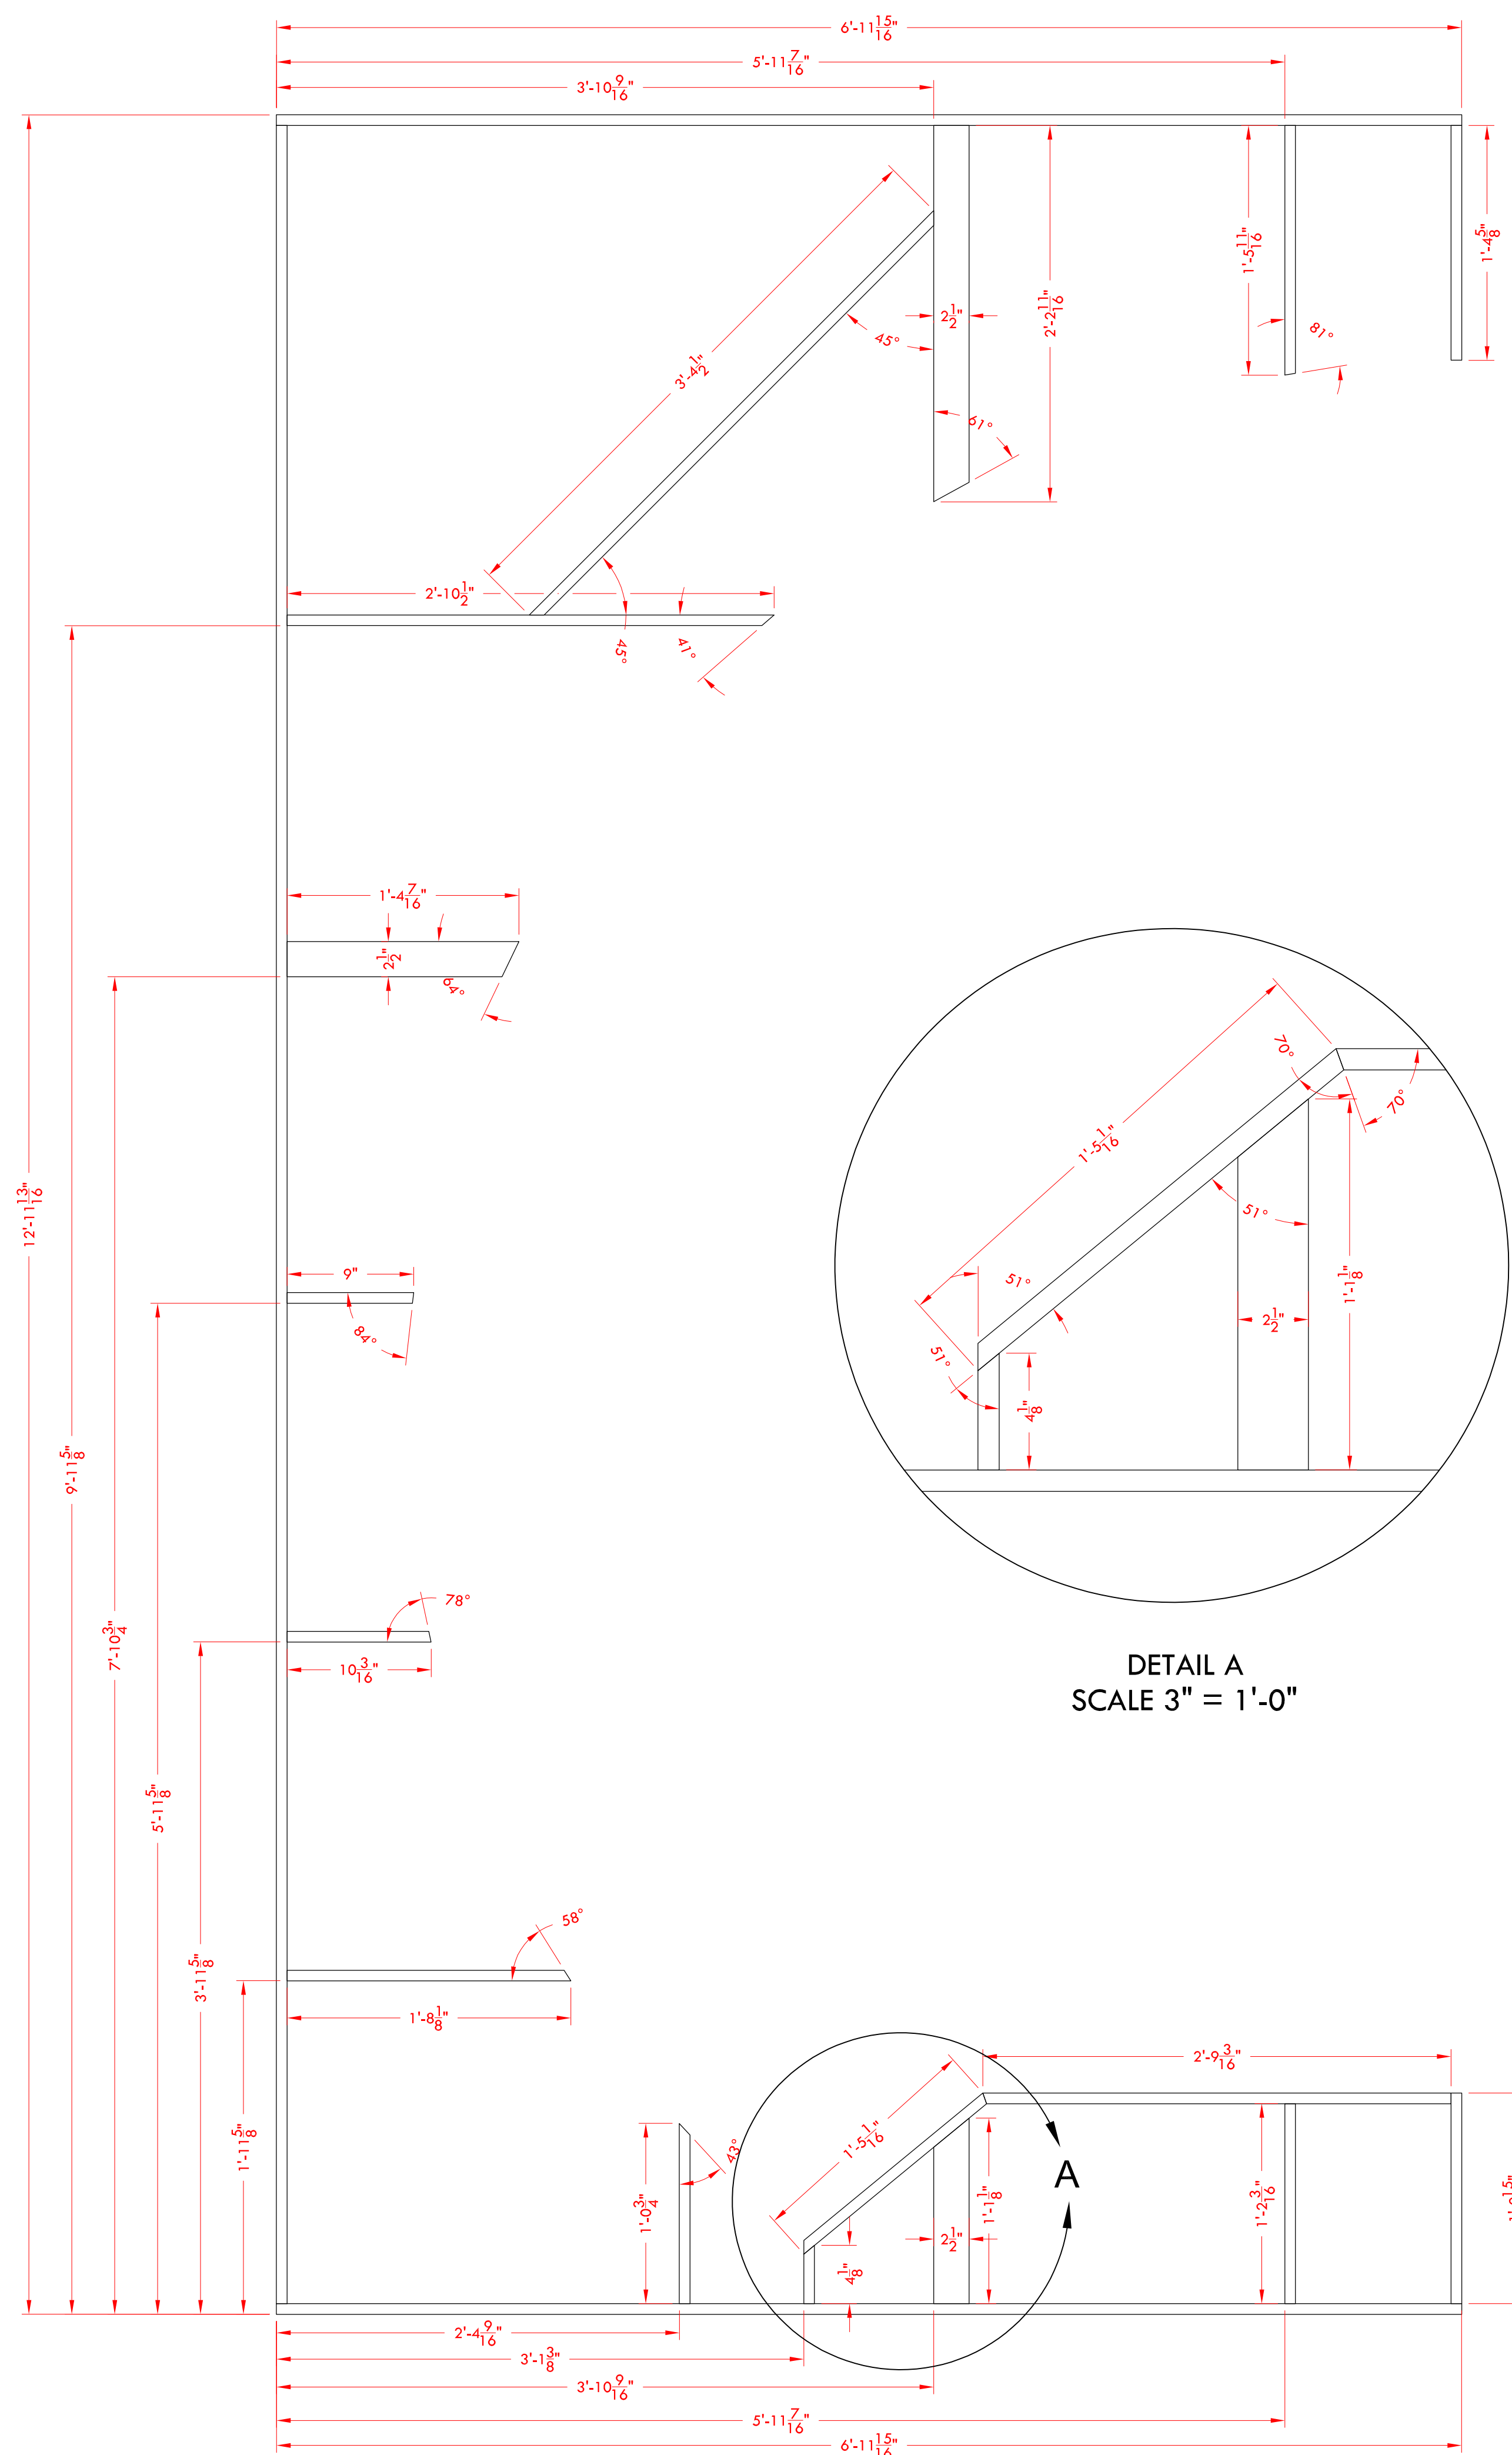

DETAIL A
SCALE 3" = 1'-0"

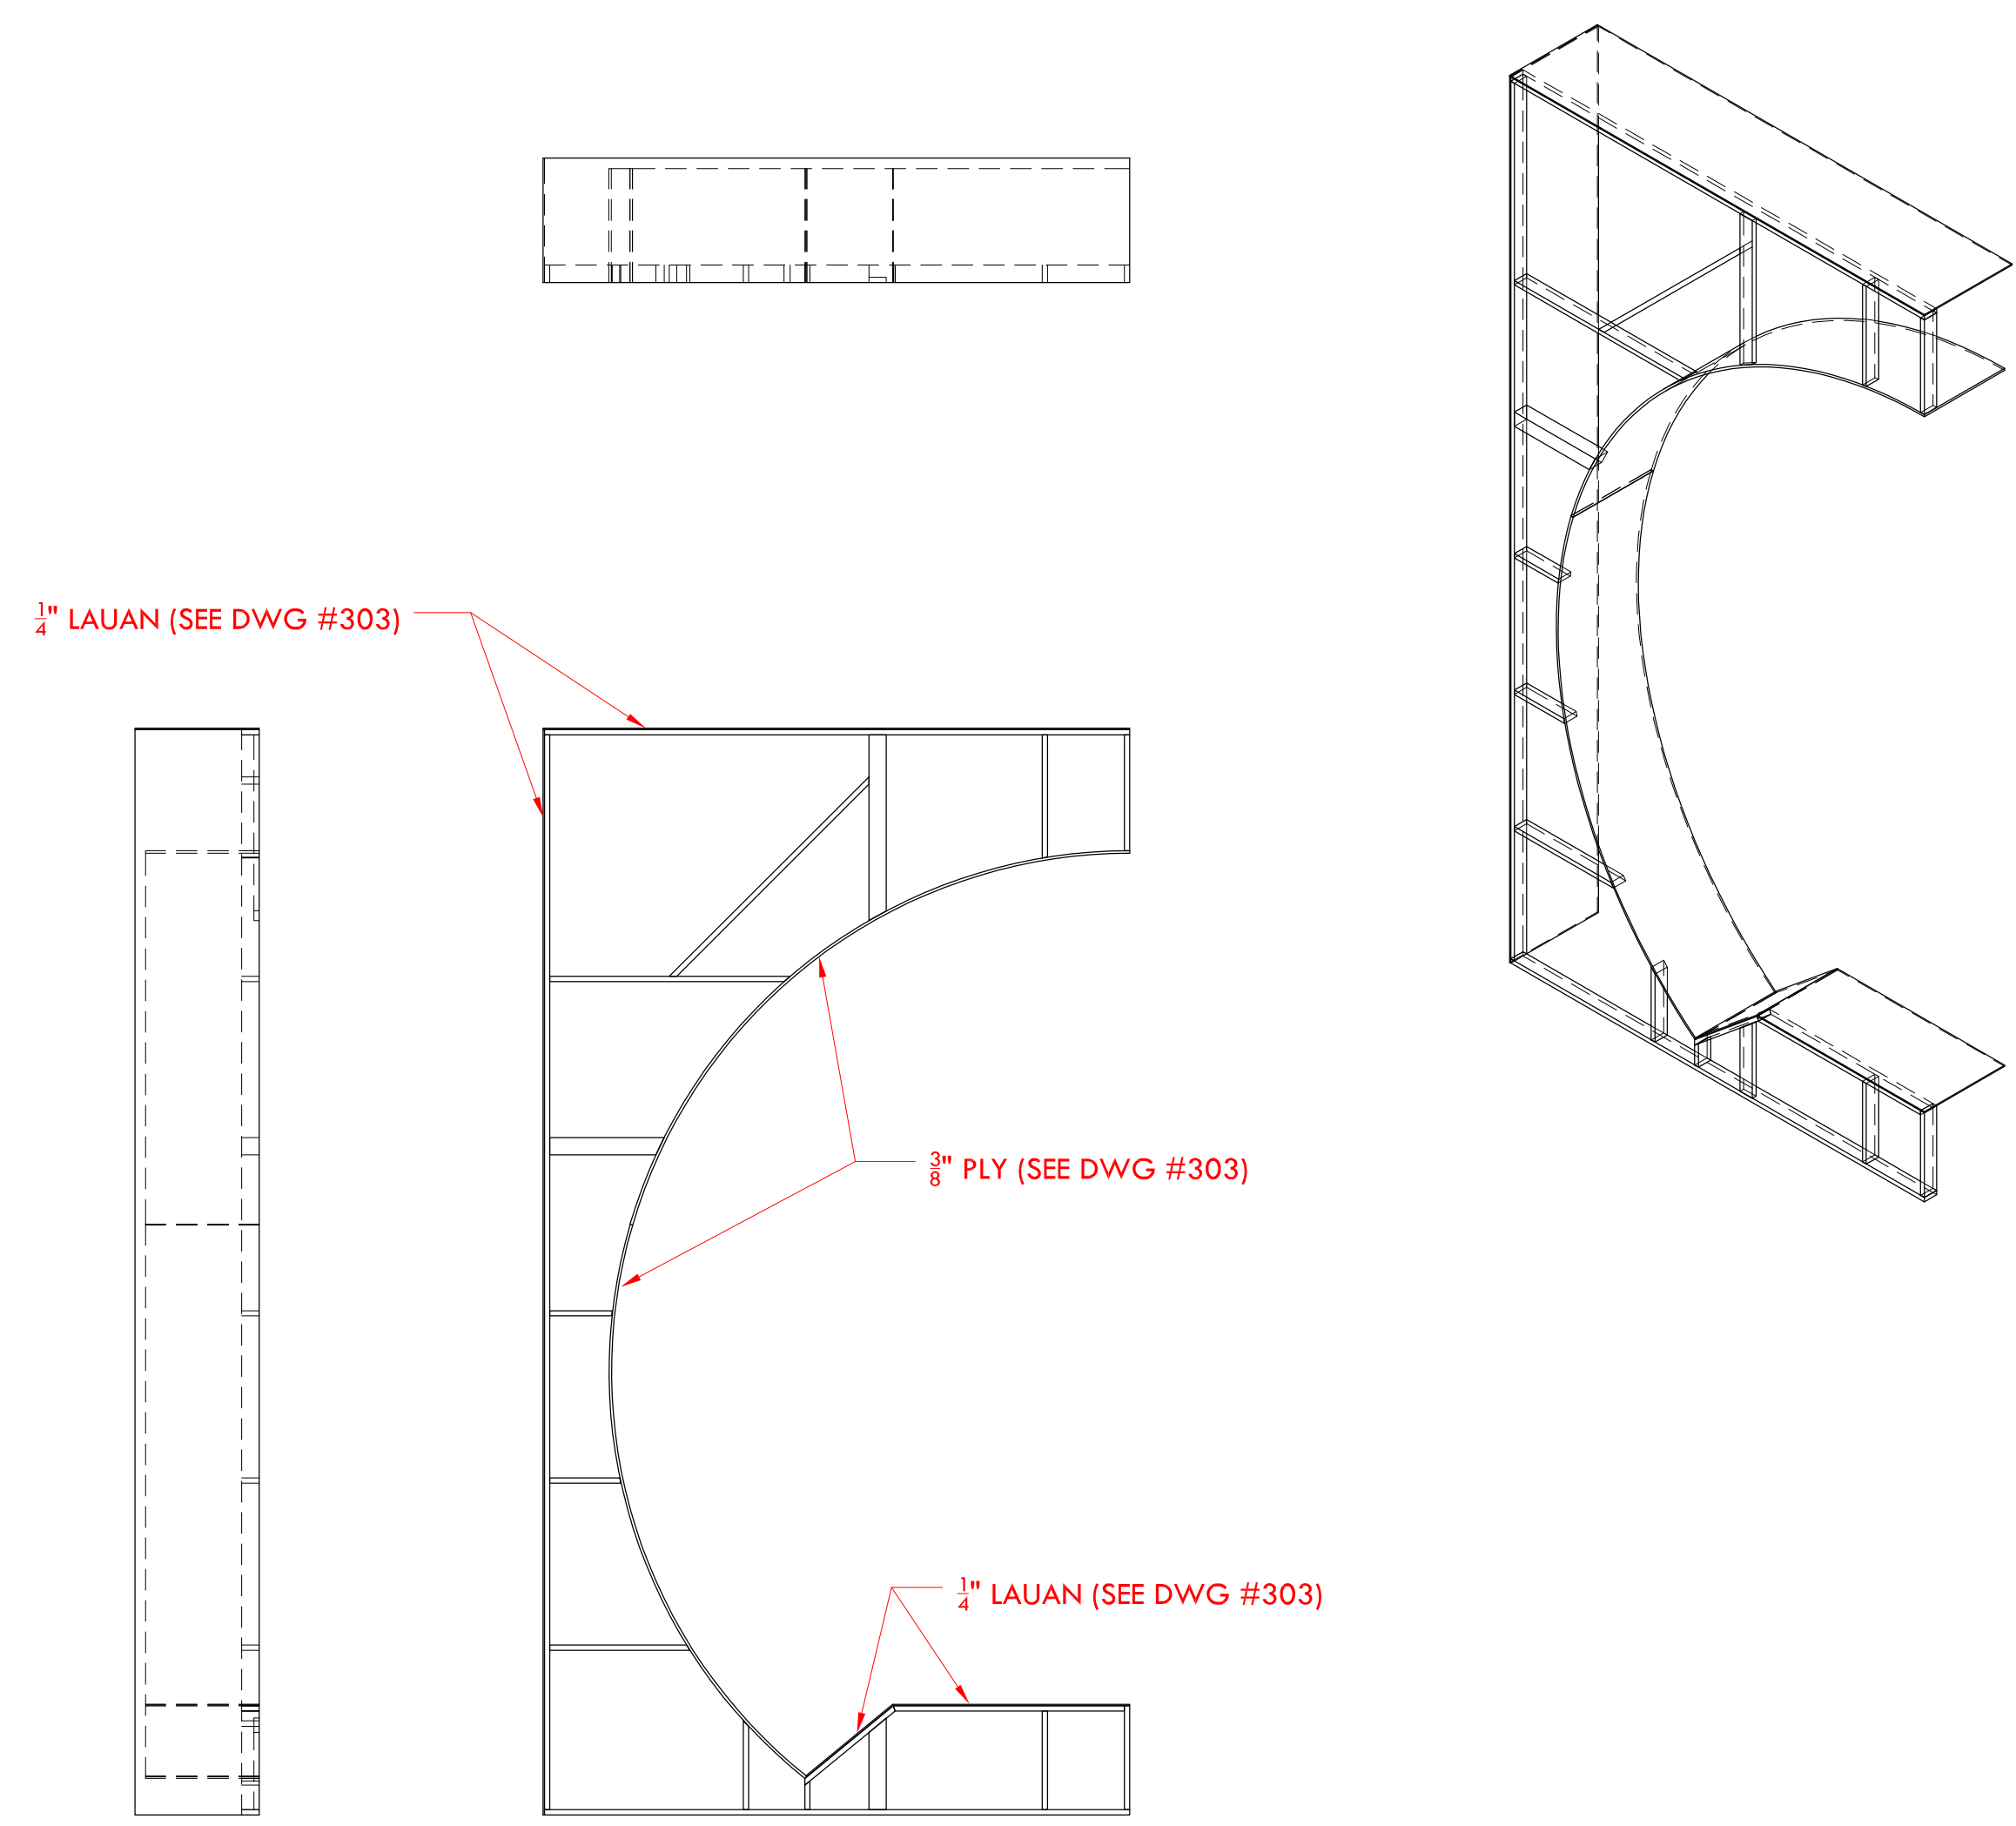

- NOTES:**
- SKIN ON SEPARATE DWG (#302)
 - REVEALS ON SEPARATE DWG (#303)
 - ALL PINE IS 1X3 TRUE
 - BUILD 2 FRAMES (ONE IS REVERSE AND REPEAT)
 - SEE ELISE WITH QUESTIONS