



For clarity, this view does NOT include awning.

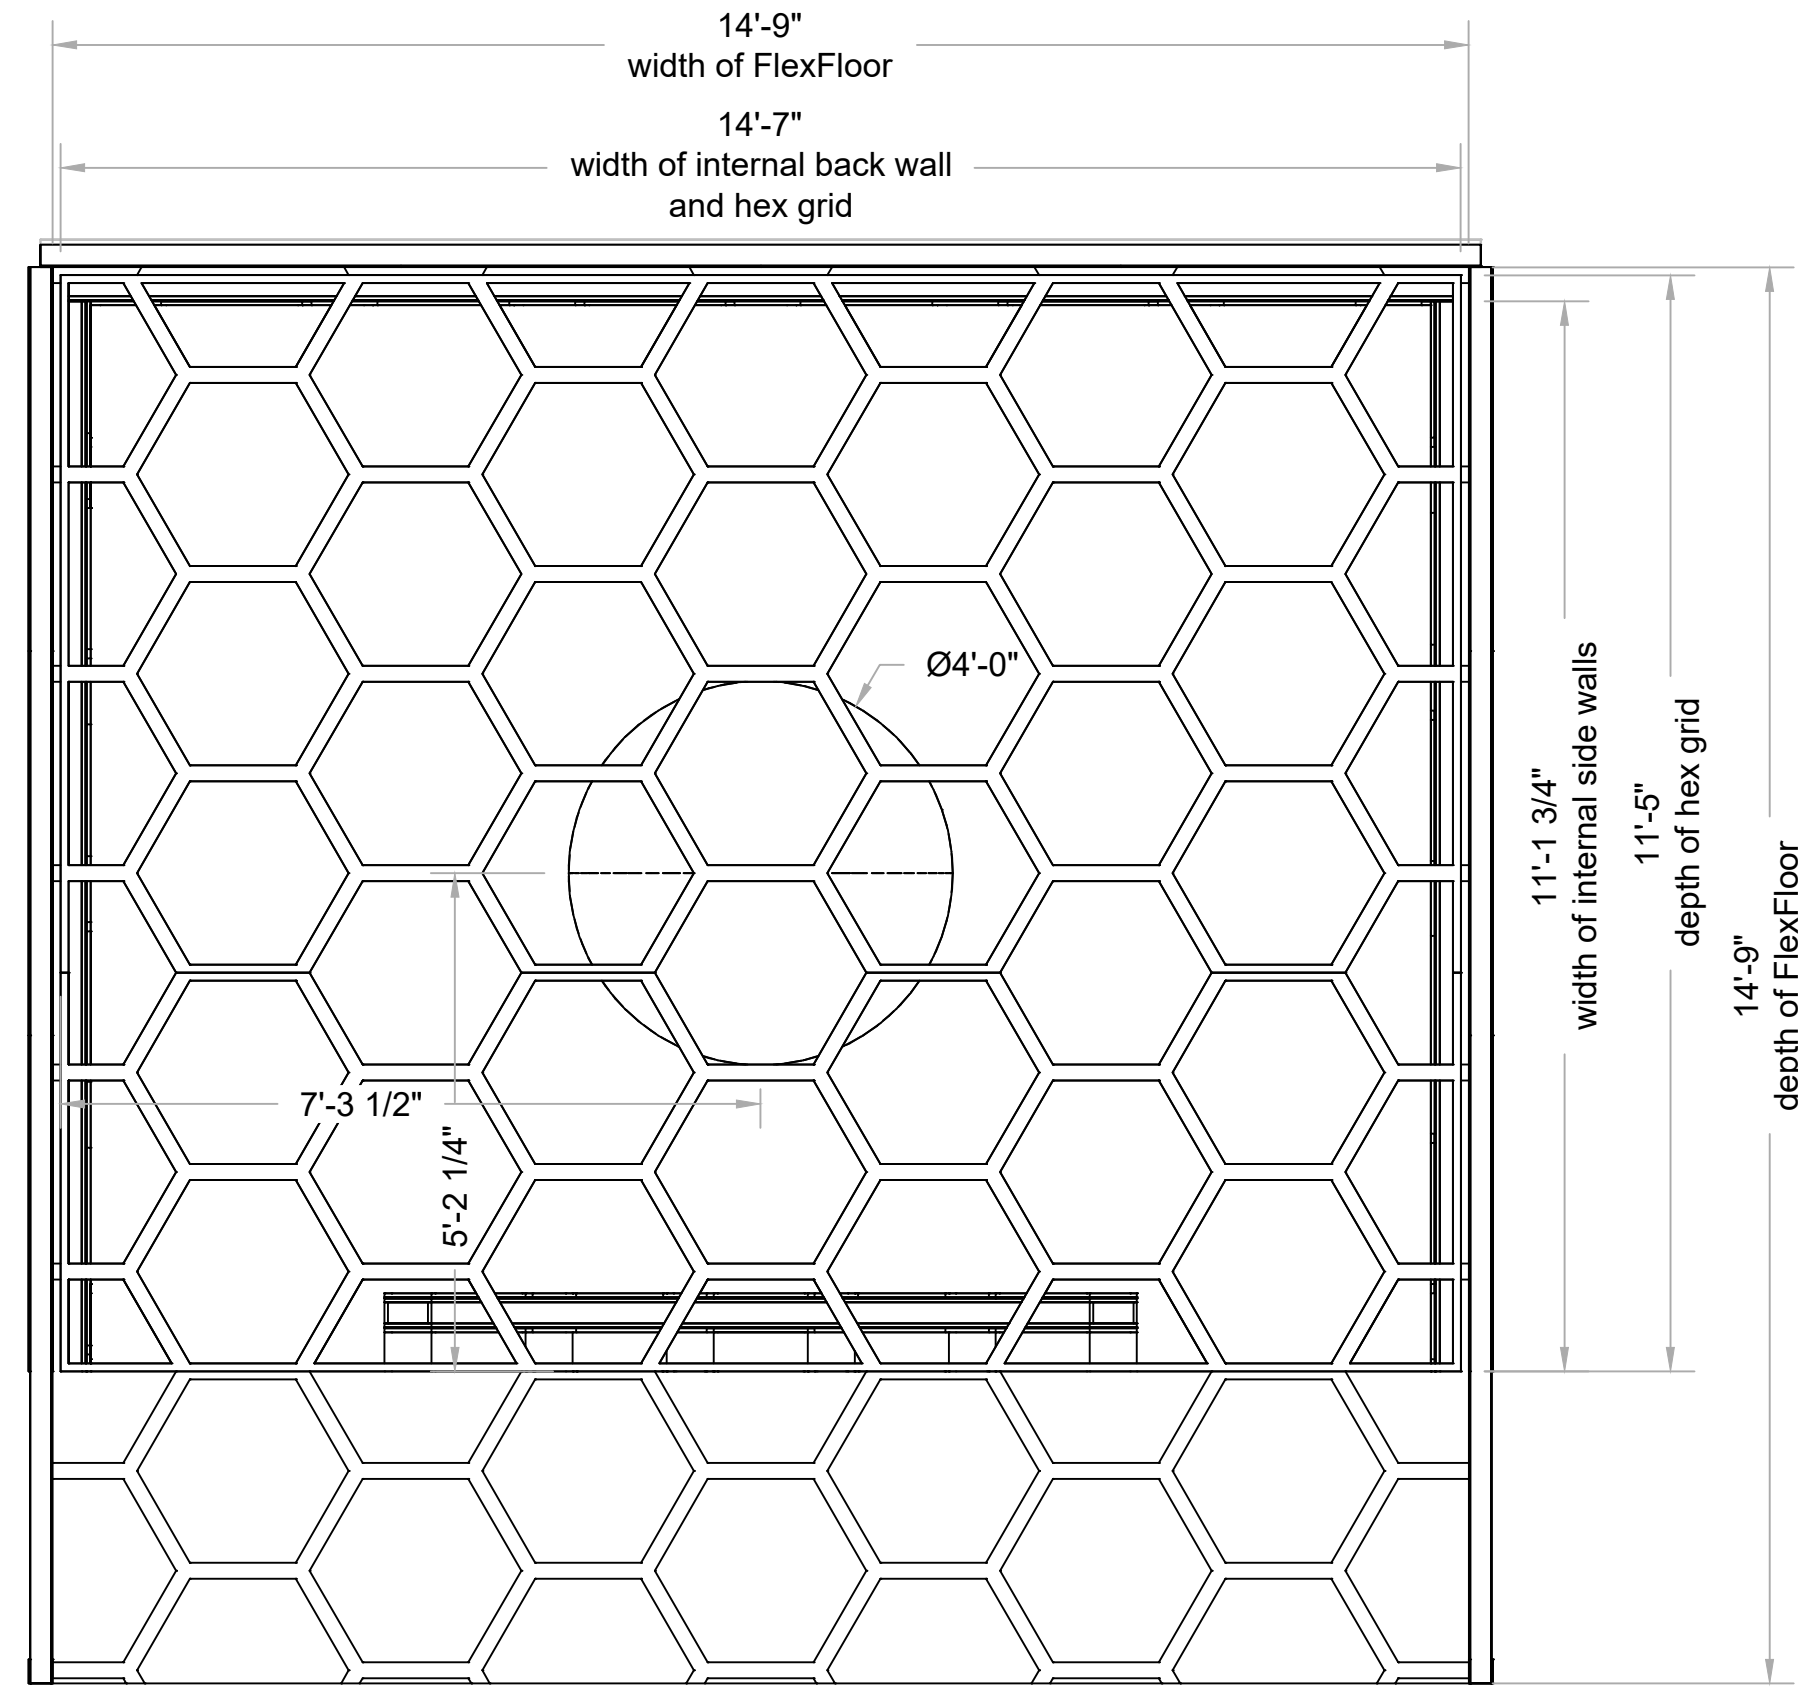


1 TOP
Scale: 1/2" = 1'-0"


For clarity, this view does NOT include awning.

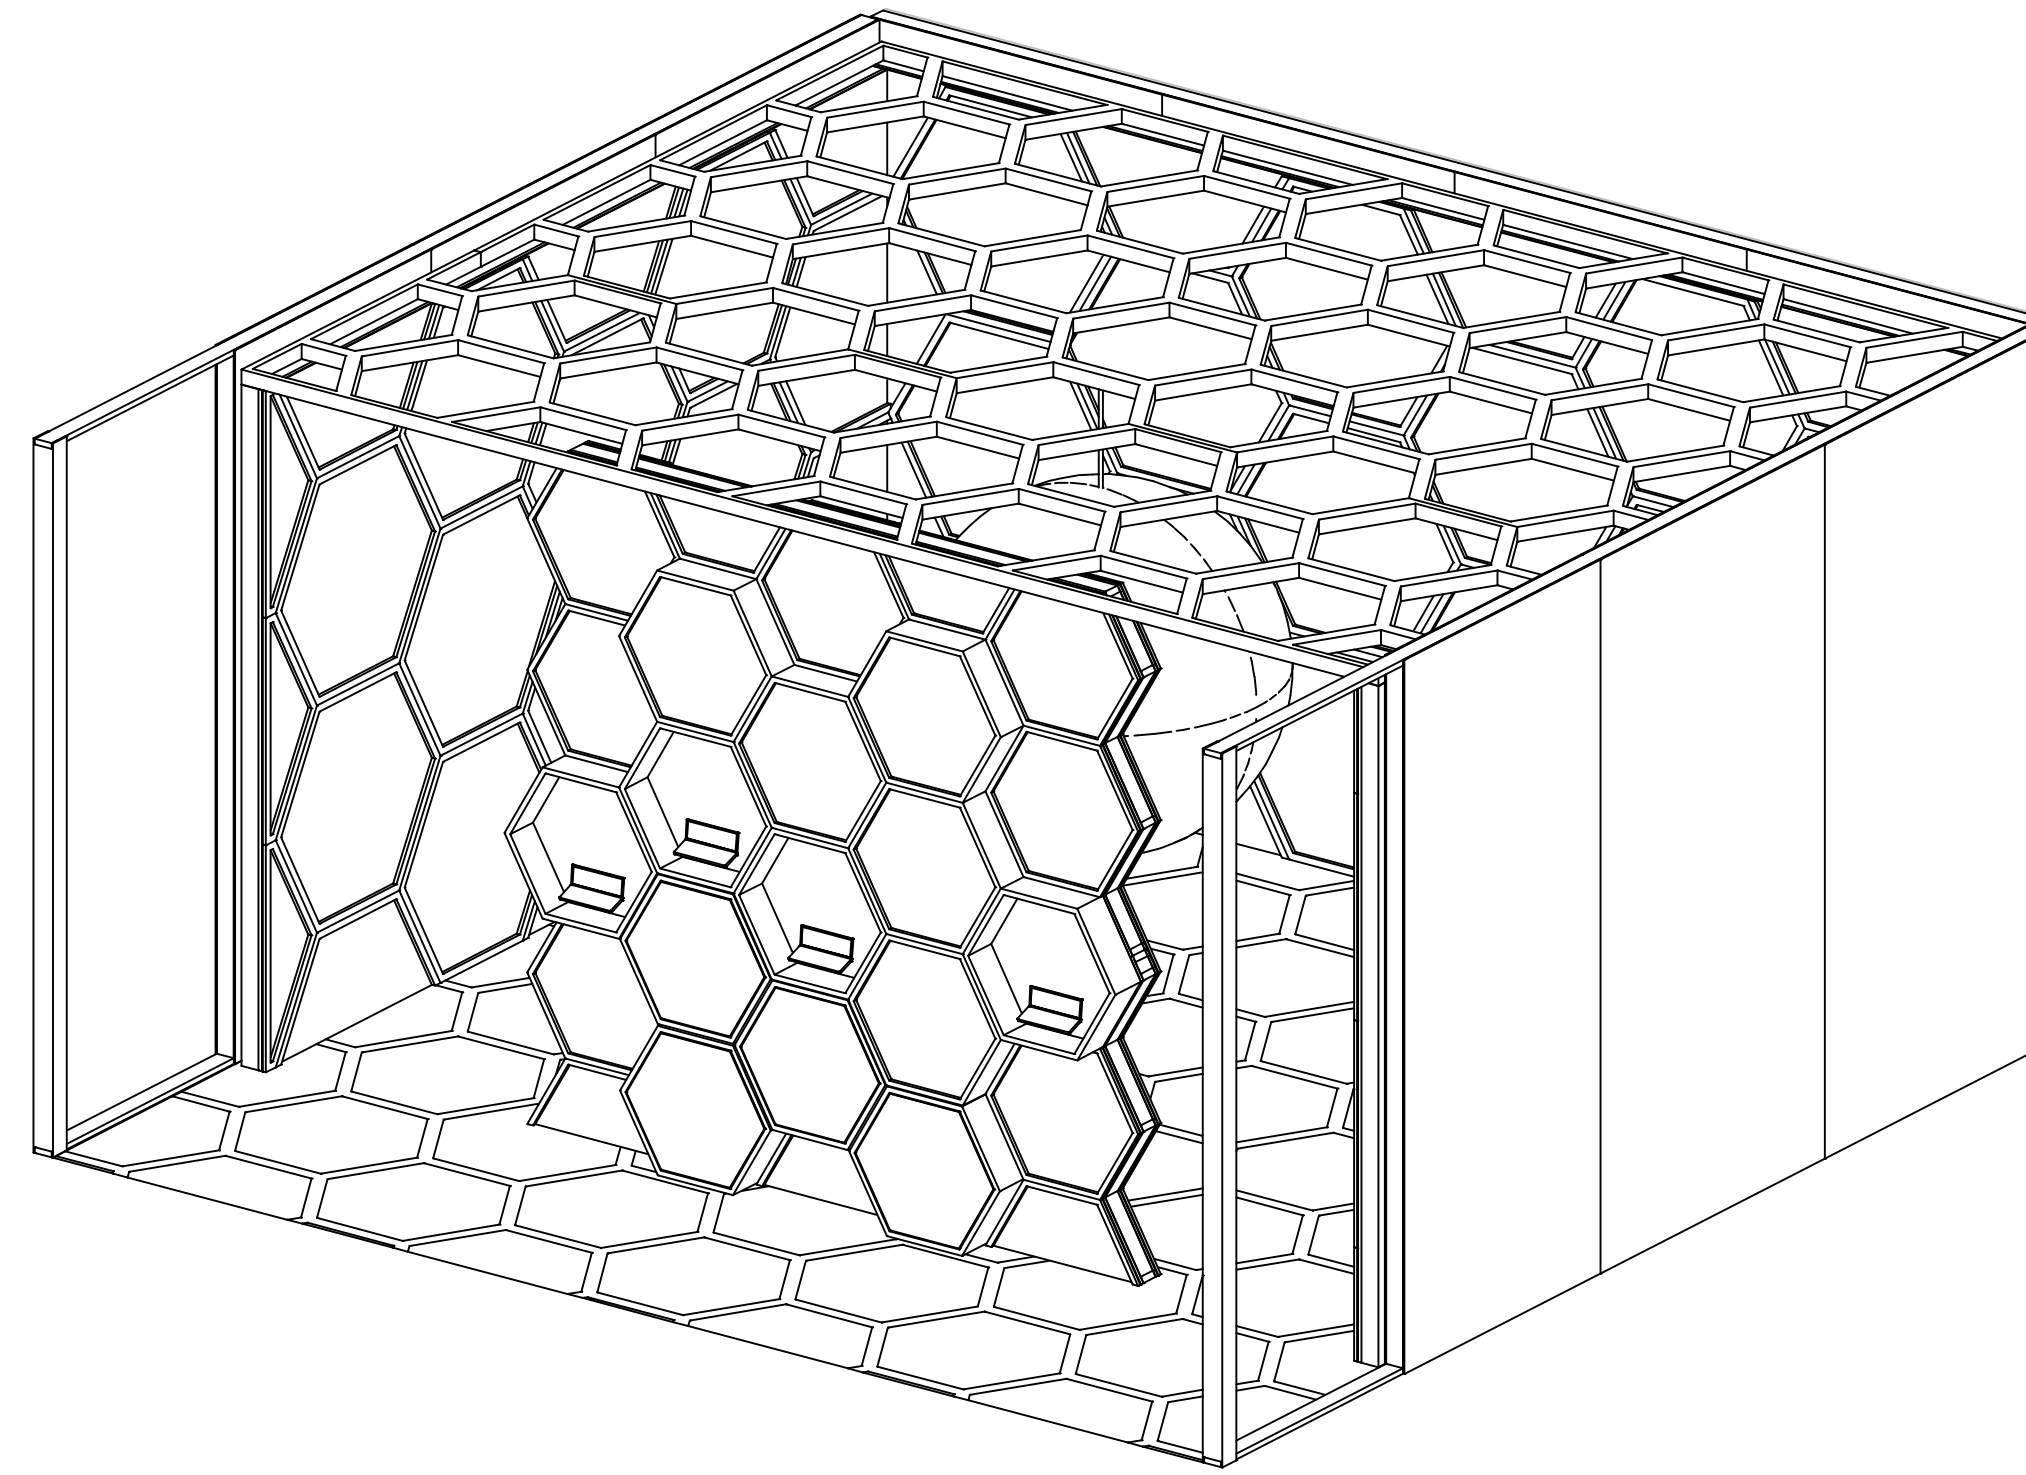


4 FRONT ISO
Scale: NTS

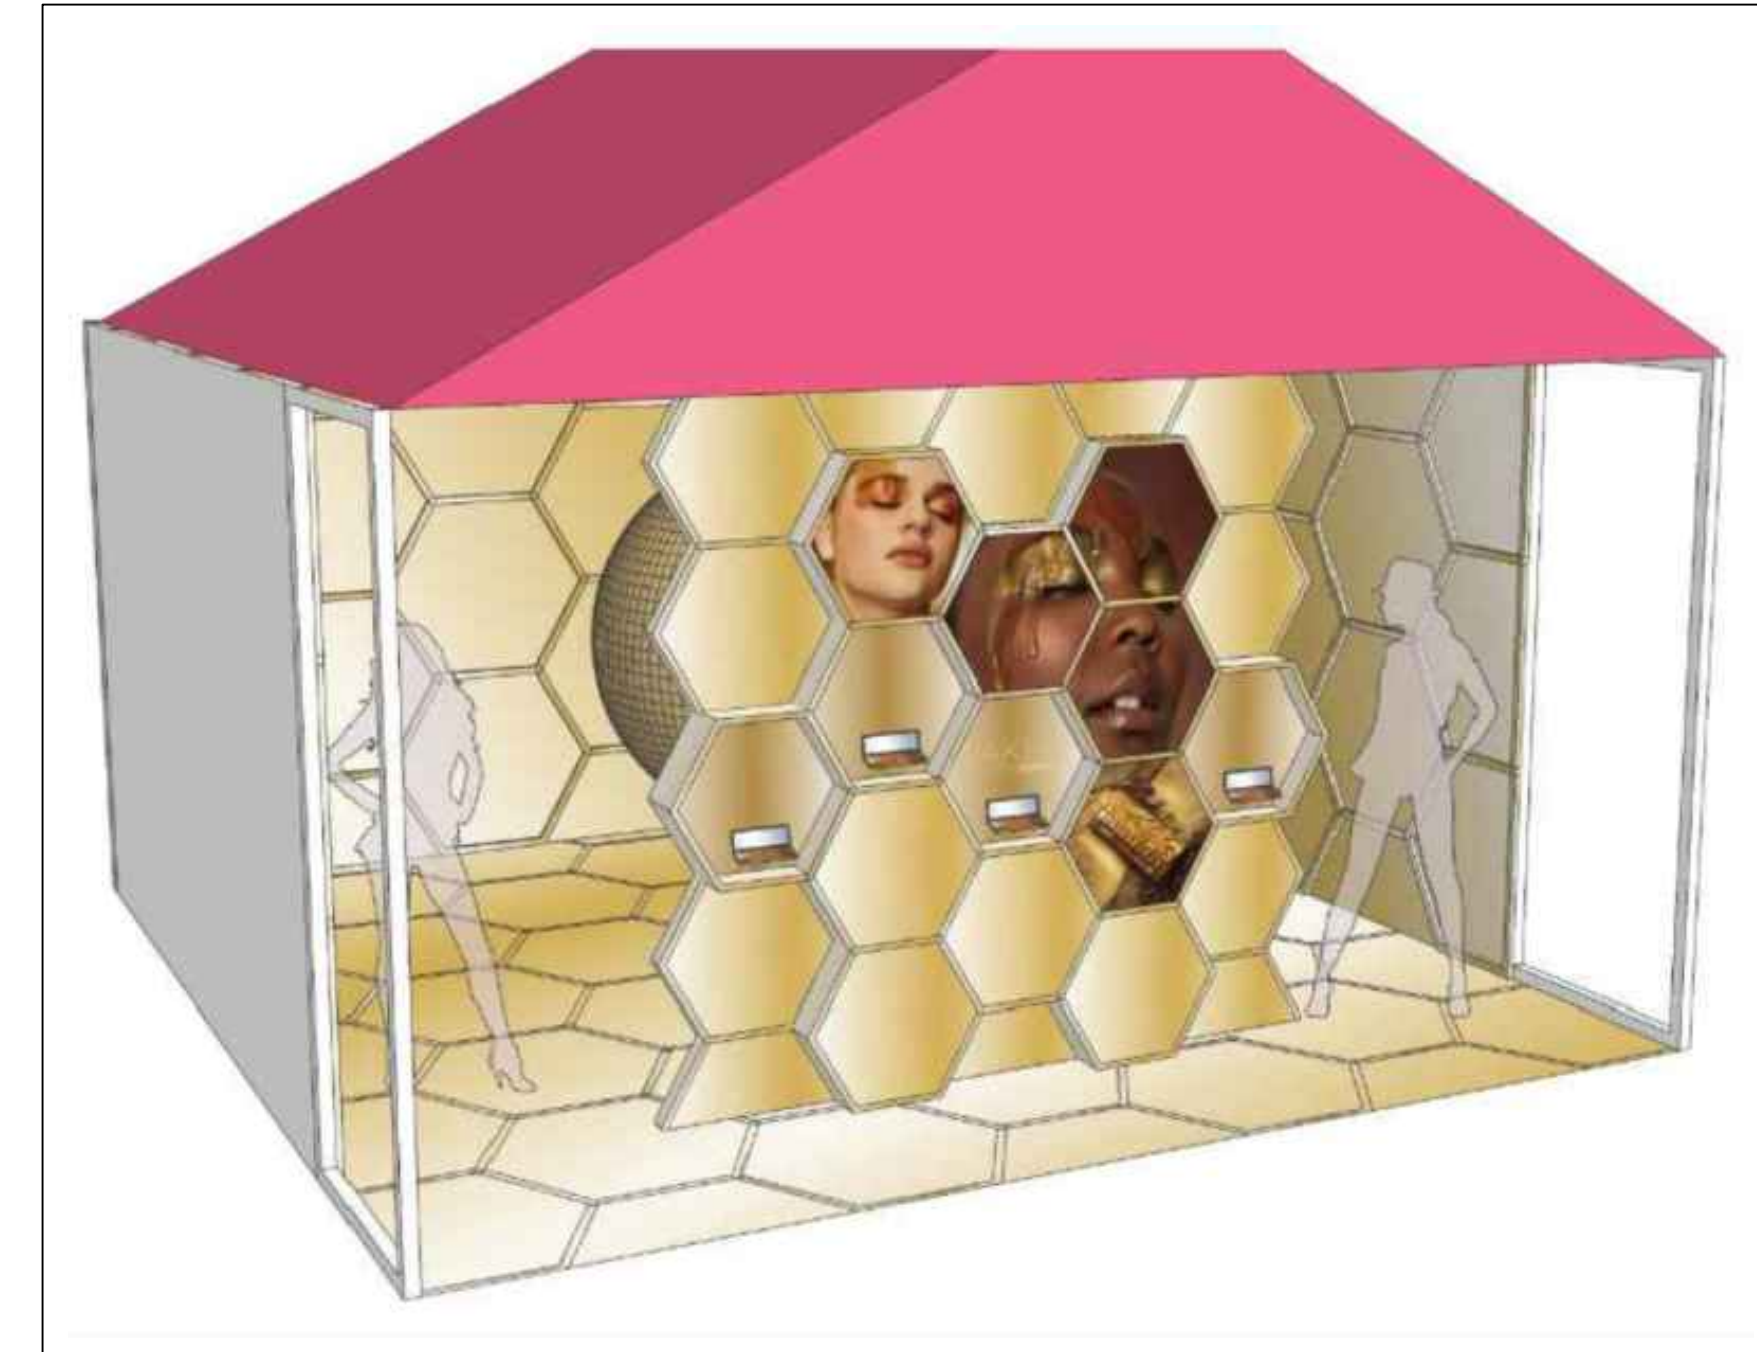

5 RENDERING
Scale: NTS

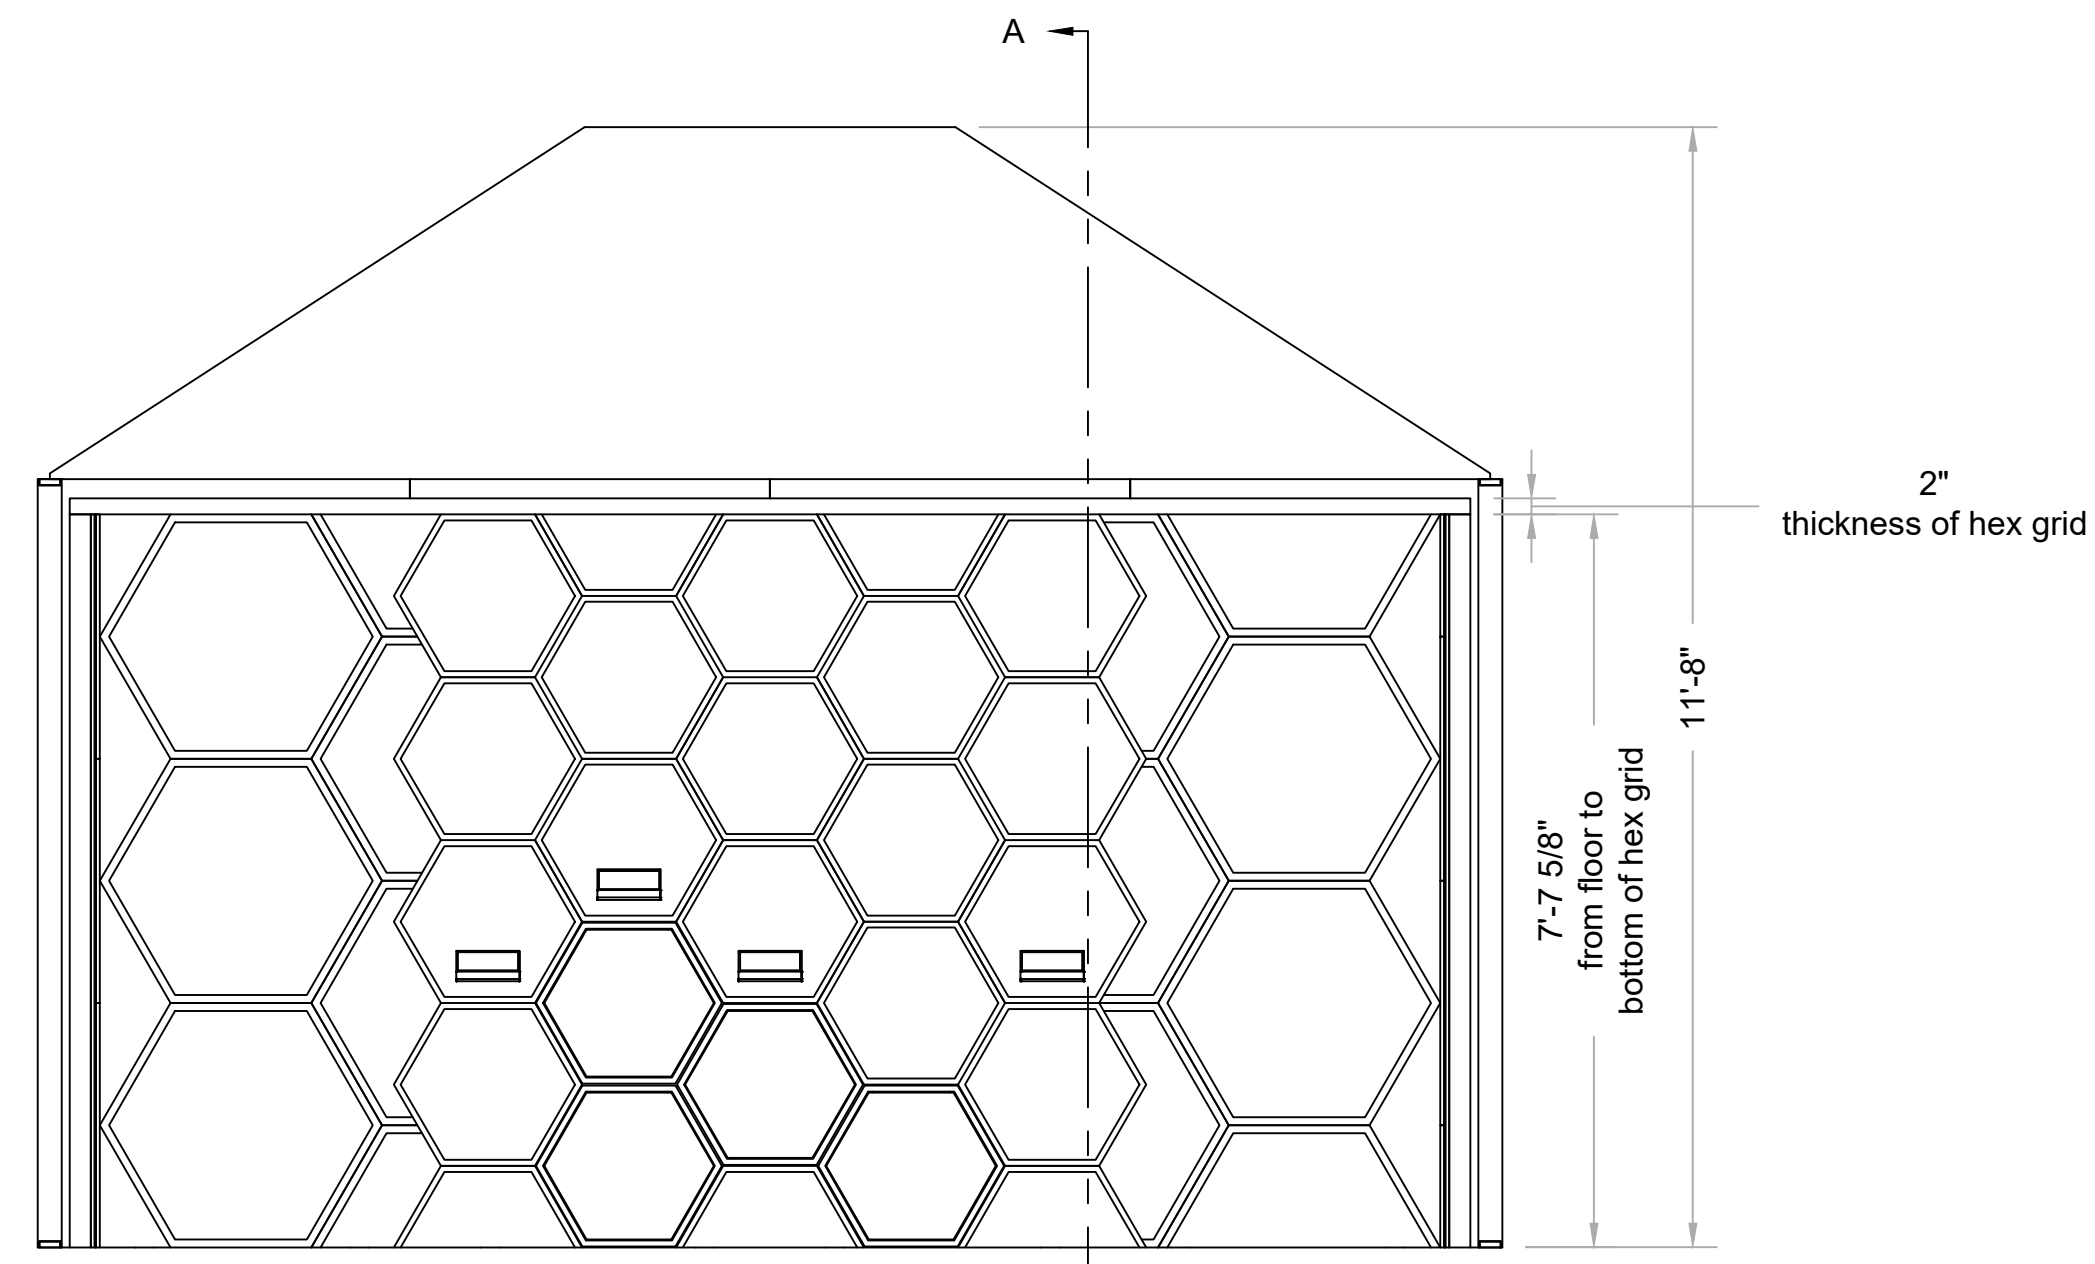

2 FRONT
Scale: 1/2" = 1'-0"

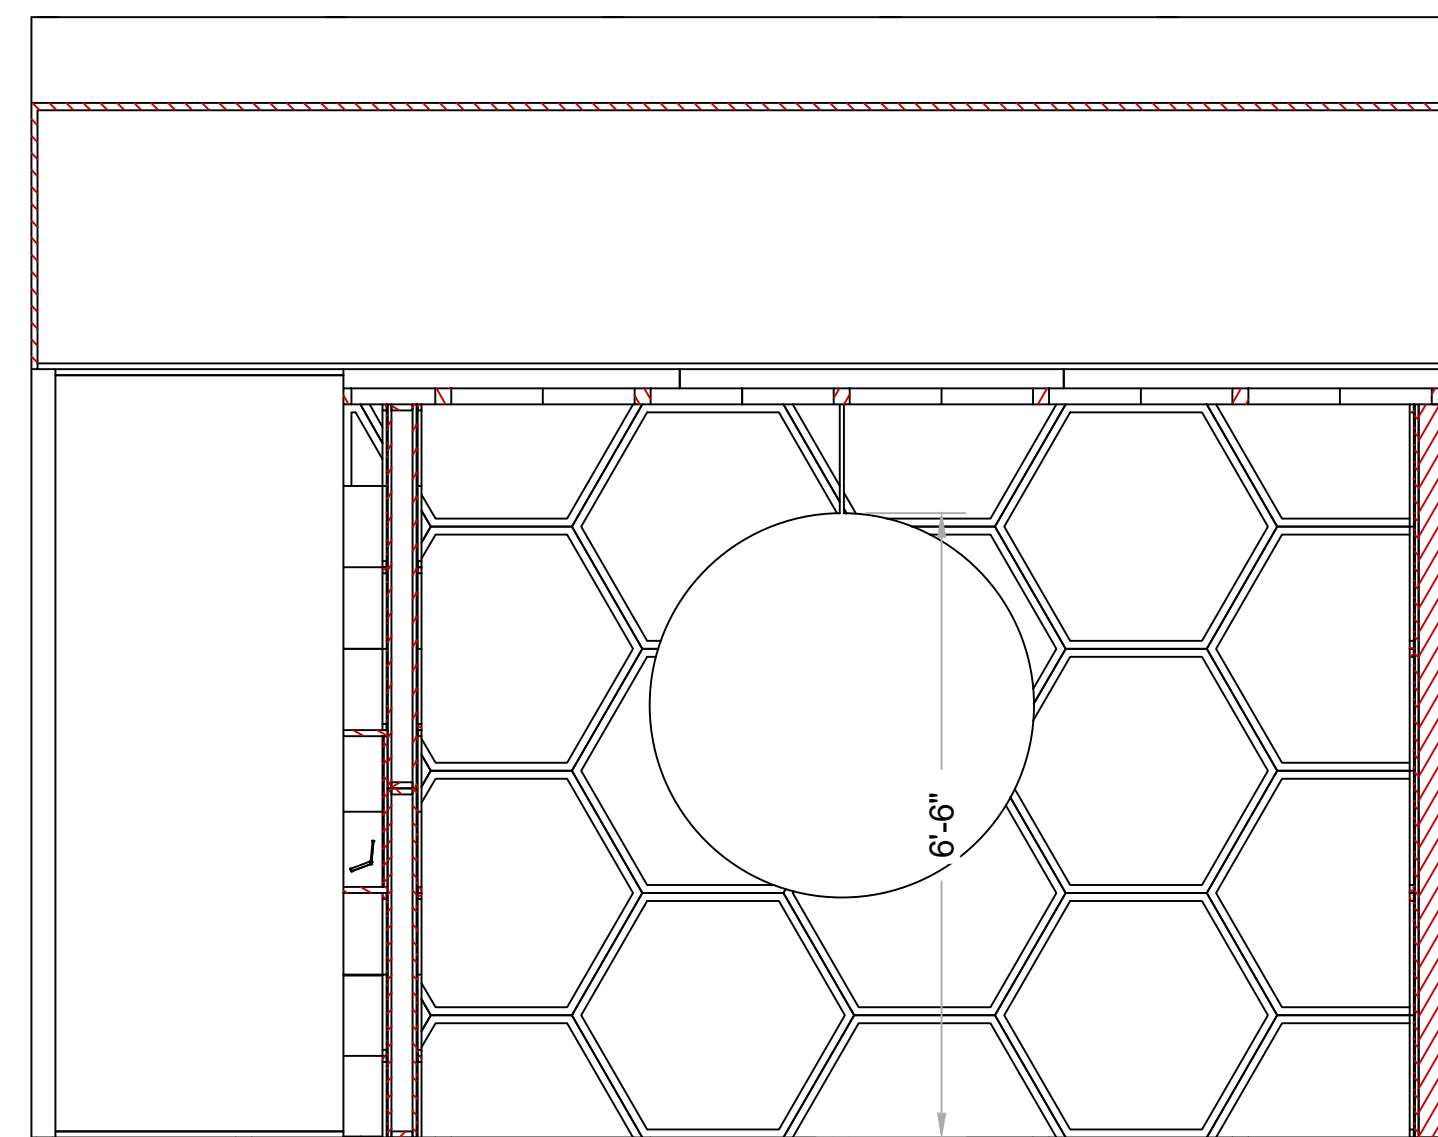

3 SECTION A-A
Scale: 1/2" = 1'-0"