


NOTES:

- BUILD AS SIX (6) INDIVIDUAL UNITS.
- ASSEMBLE 1X3 AND 1X6 FRAMES WITH GLUE AND 1 1/2" MED CROWN STAPLES
- ASSEMBLE 2X4 FRAMES WITH GLUE AND 3" FRAMING NAILS
- SKIN IS 1/4" LUALUMI. ATTACH WITH GLUE AND NARROW CROWN STAPLES
- ATTACH HANGING PLATES WITH 2" X 1/4" STOVE BOLTS WHERE FRAMING IS 1X3 AND 3" X 1/4" STOVE BOLTS WHERE FRAMING IS 2X4
- SEE ELISE OR PAT WITH ANY QUESTIONS/ CONCERNS

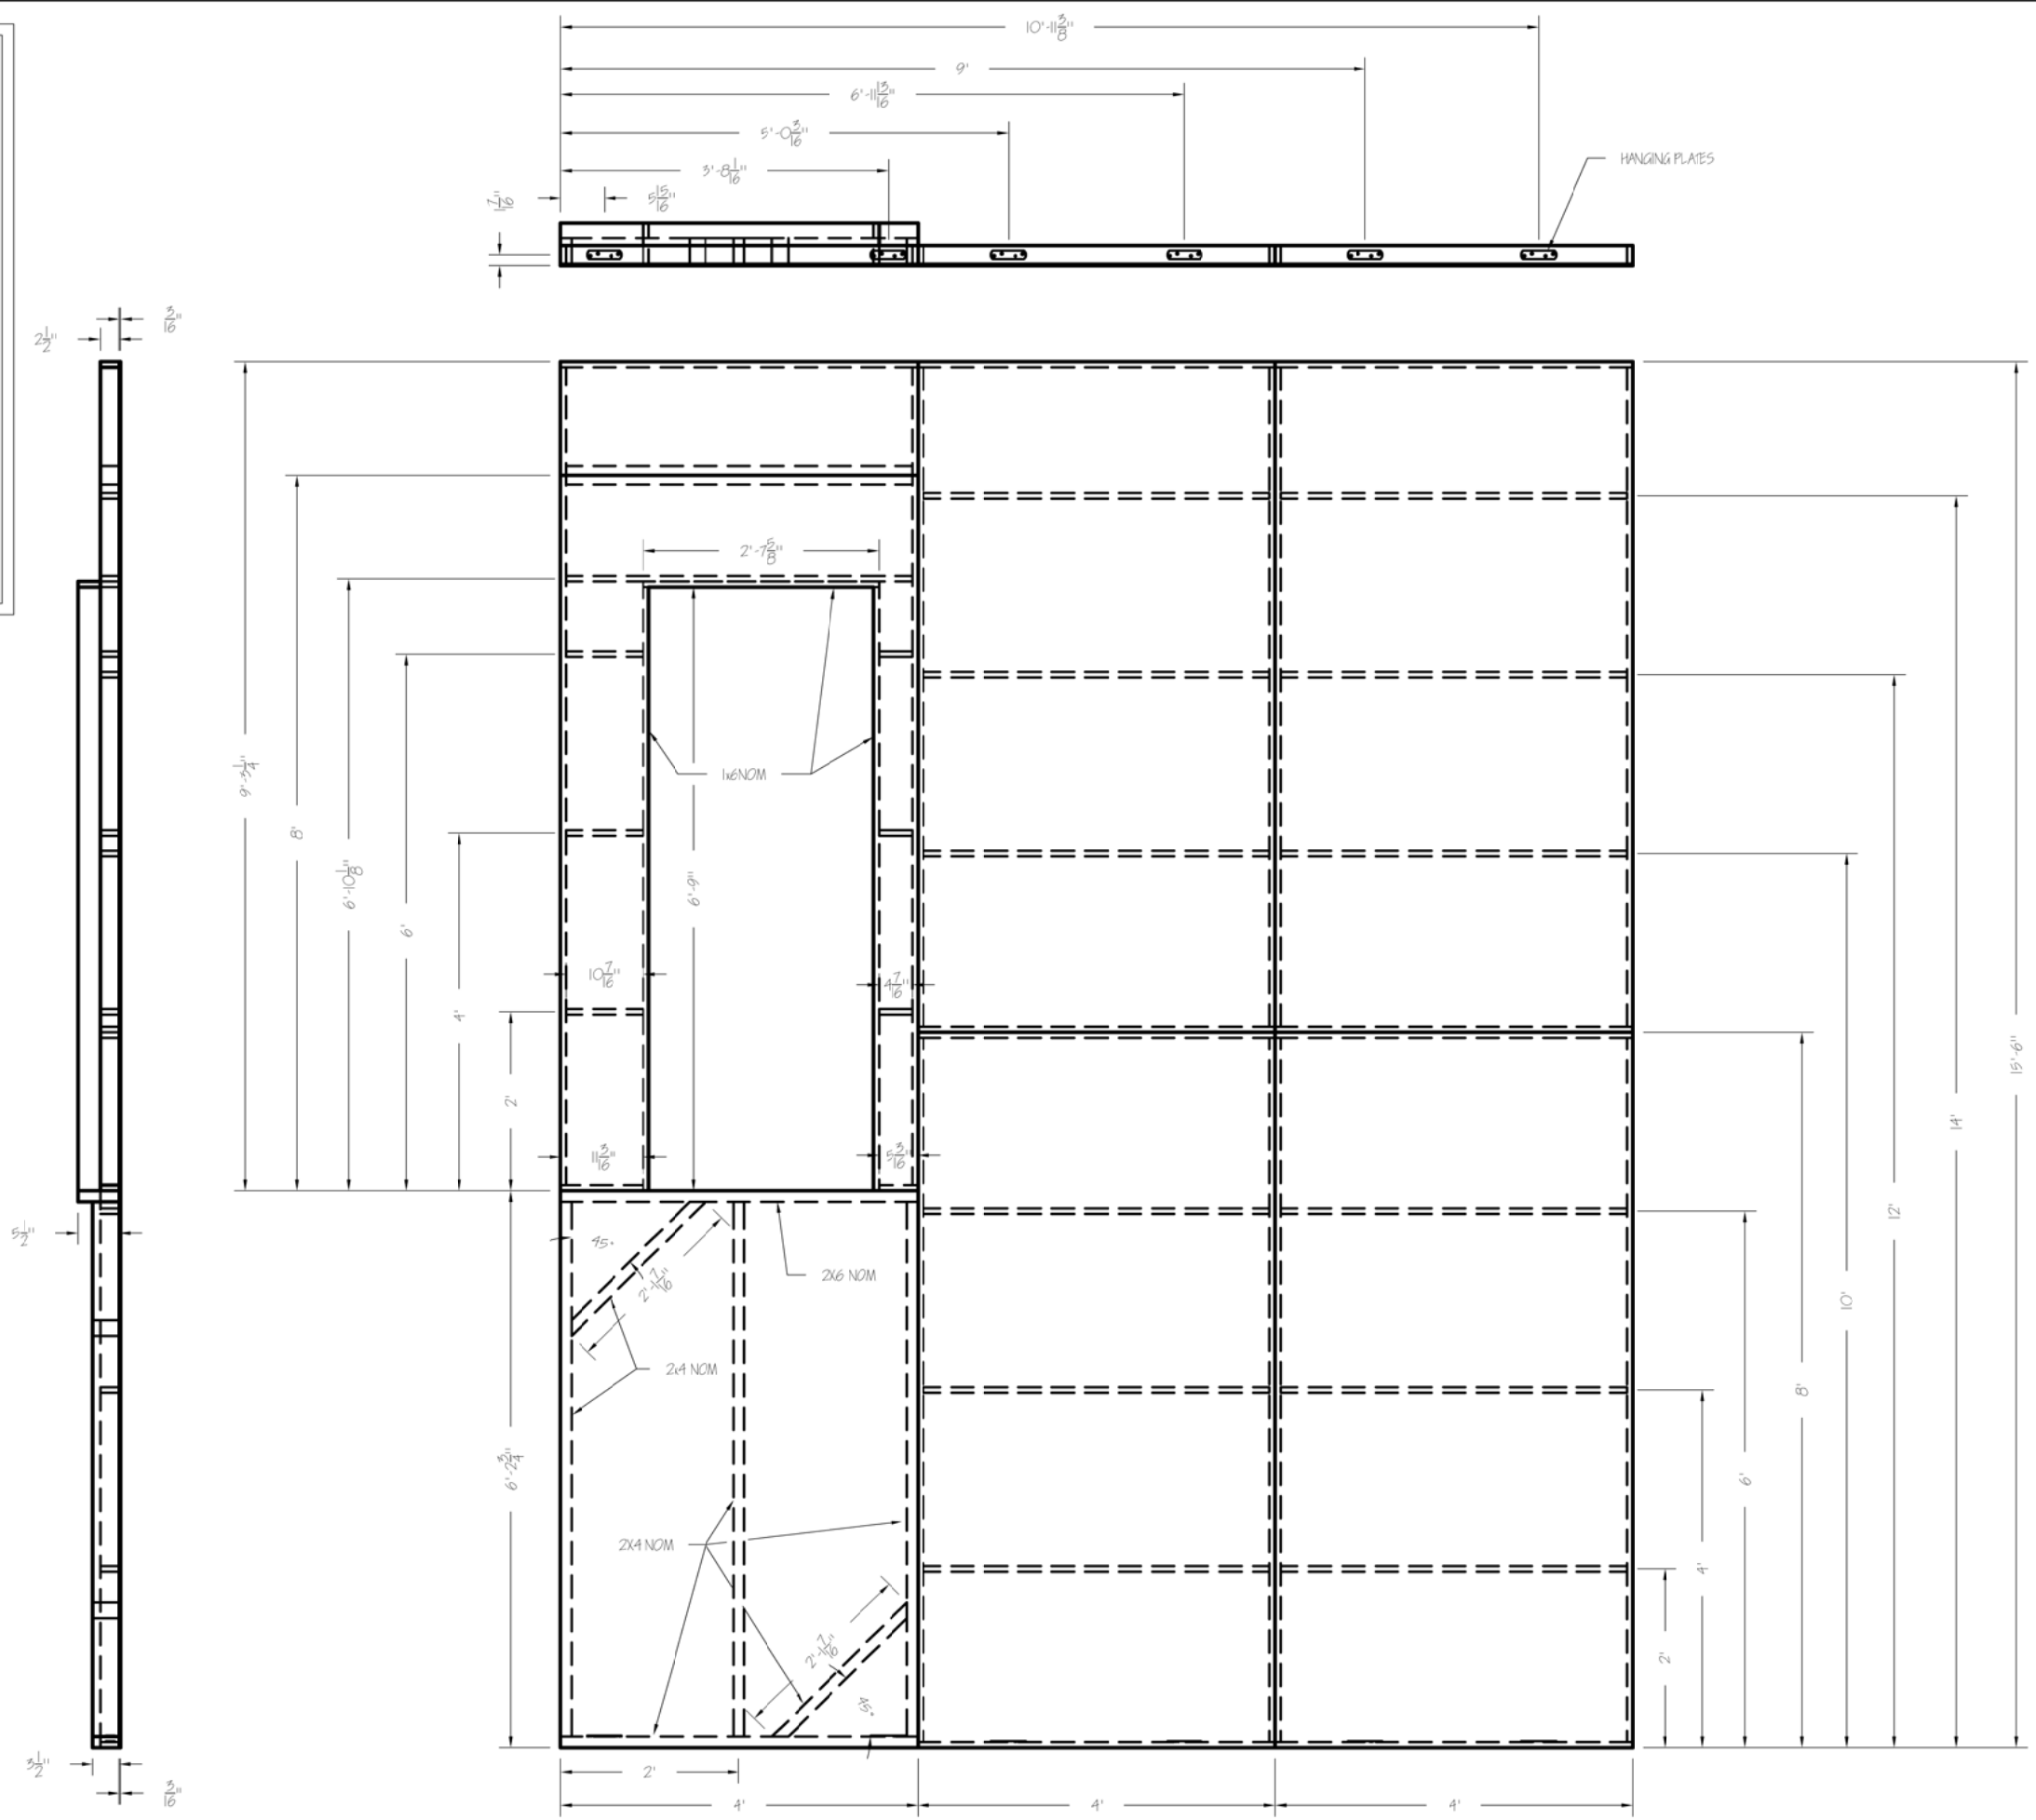

MARY POPPINS

BANKS'S HOUSE WALL

DIRECTOR: TRAVIS DALY
 DESIGNER: TOM MINUCCI
 TD: ELISE MASUR
 DWG DATE: 07/20/18 REV #:

BWI

DWG BY: EVM
 SCALE: AS SHOWN

DWG DESCRIPTION:
 LARGE FLYING UNIT BUILT FROM A COMBINATION OF 1X6, 1X6 RIPPED TO 5/4" X 2.5", 2X4, AND 2X6. UNIT IS SKINNED WITH 1/4" LUALUMI.