




1 TOP
Scale: 1/8" = 1'-0"

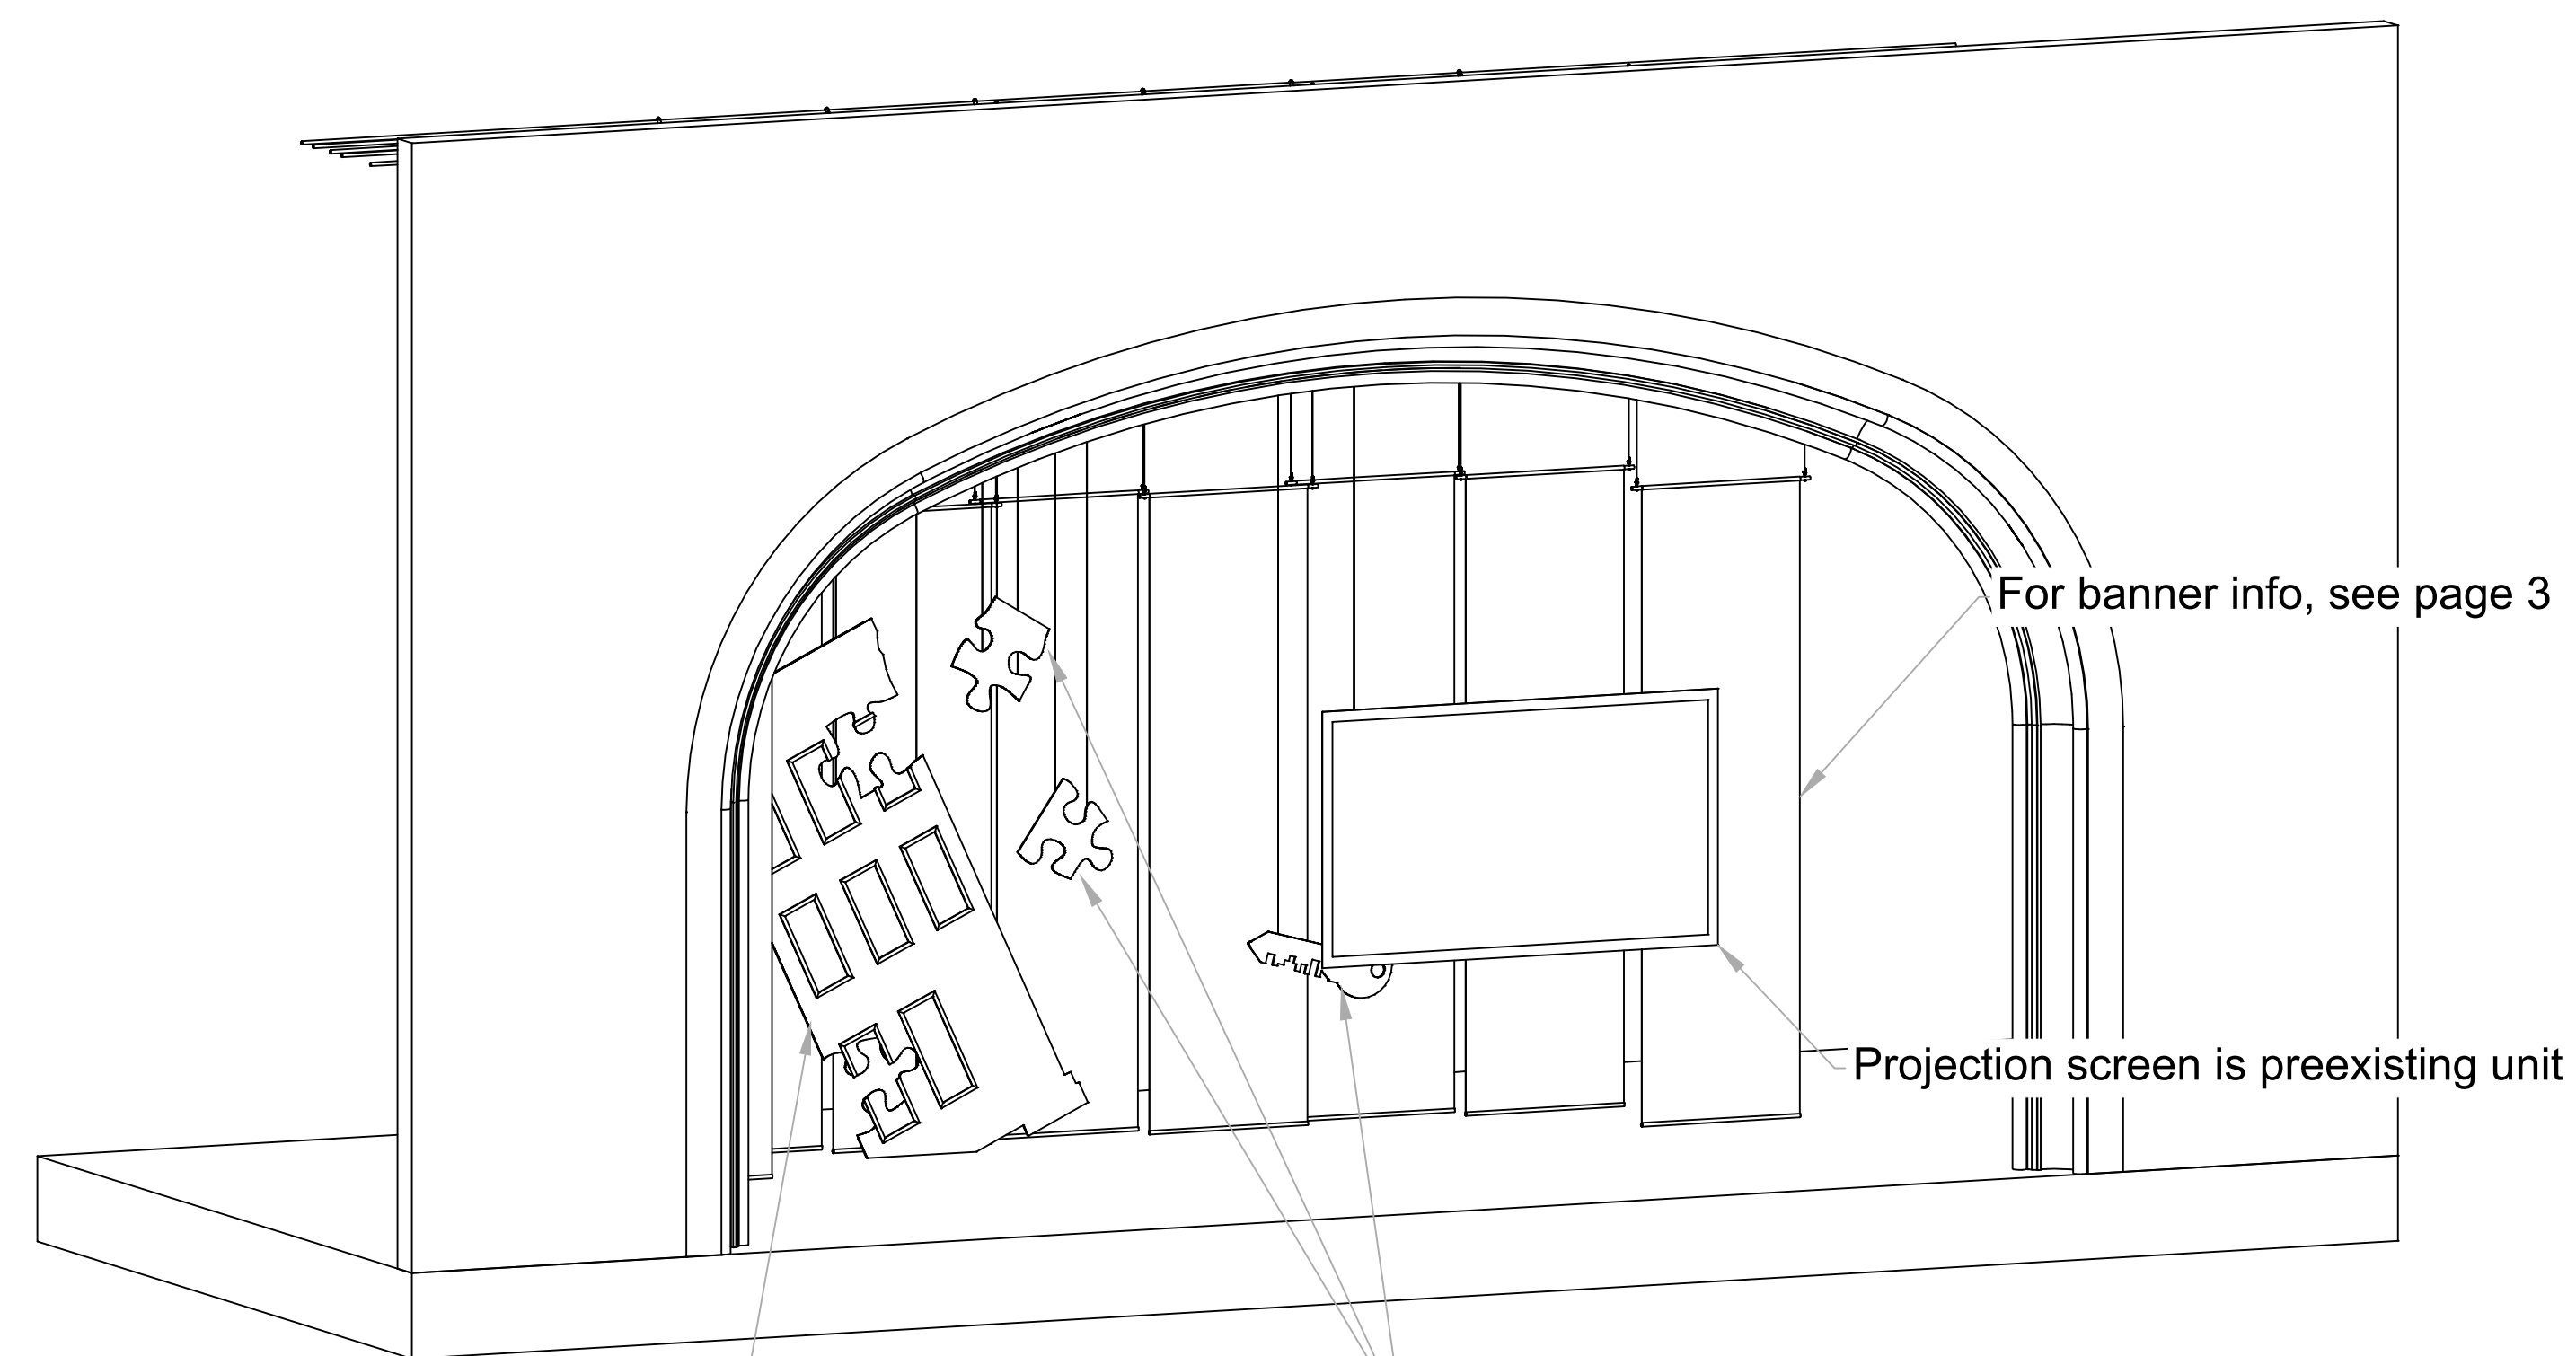

4 FRONT ISO
Scale: NTS

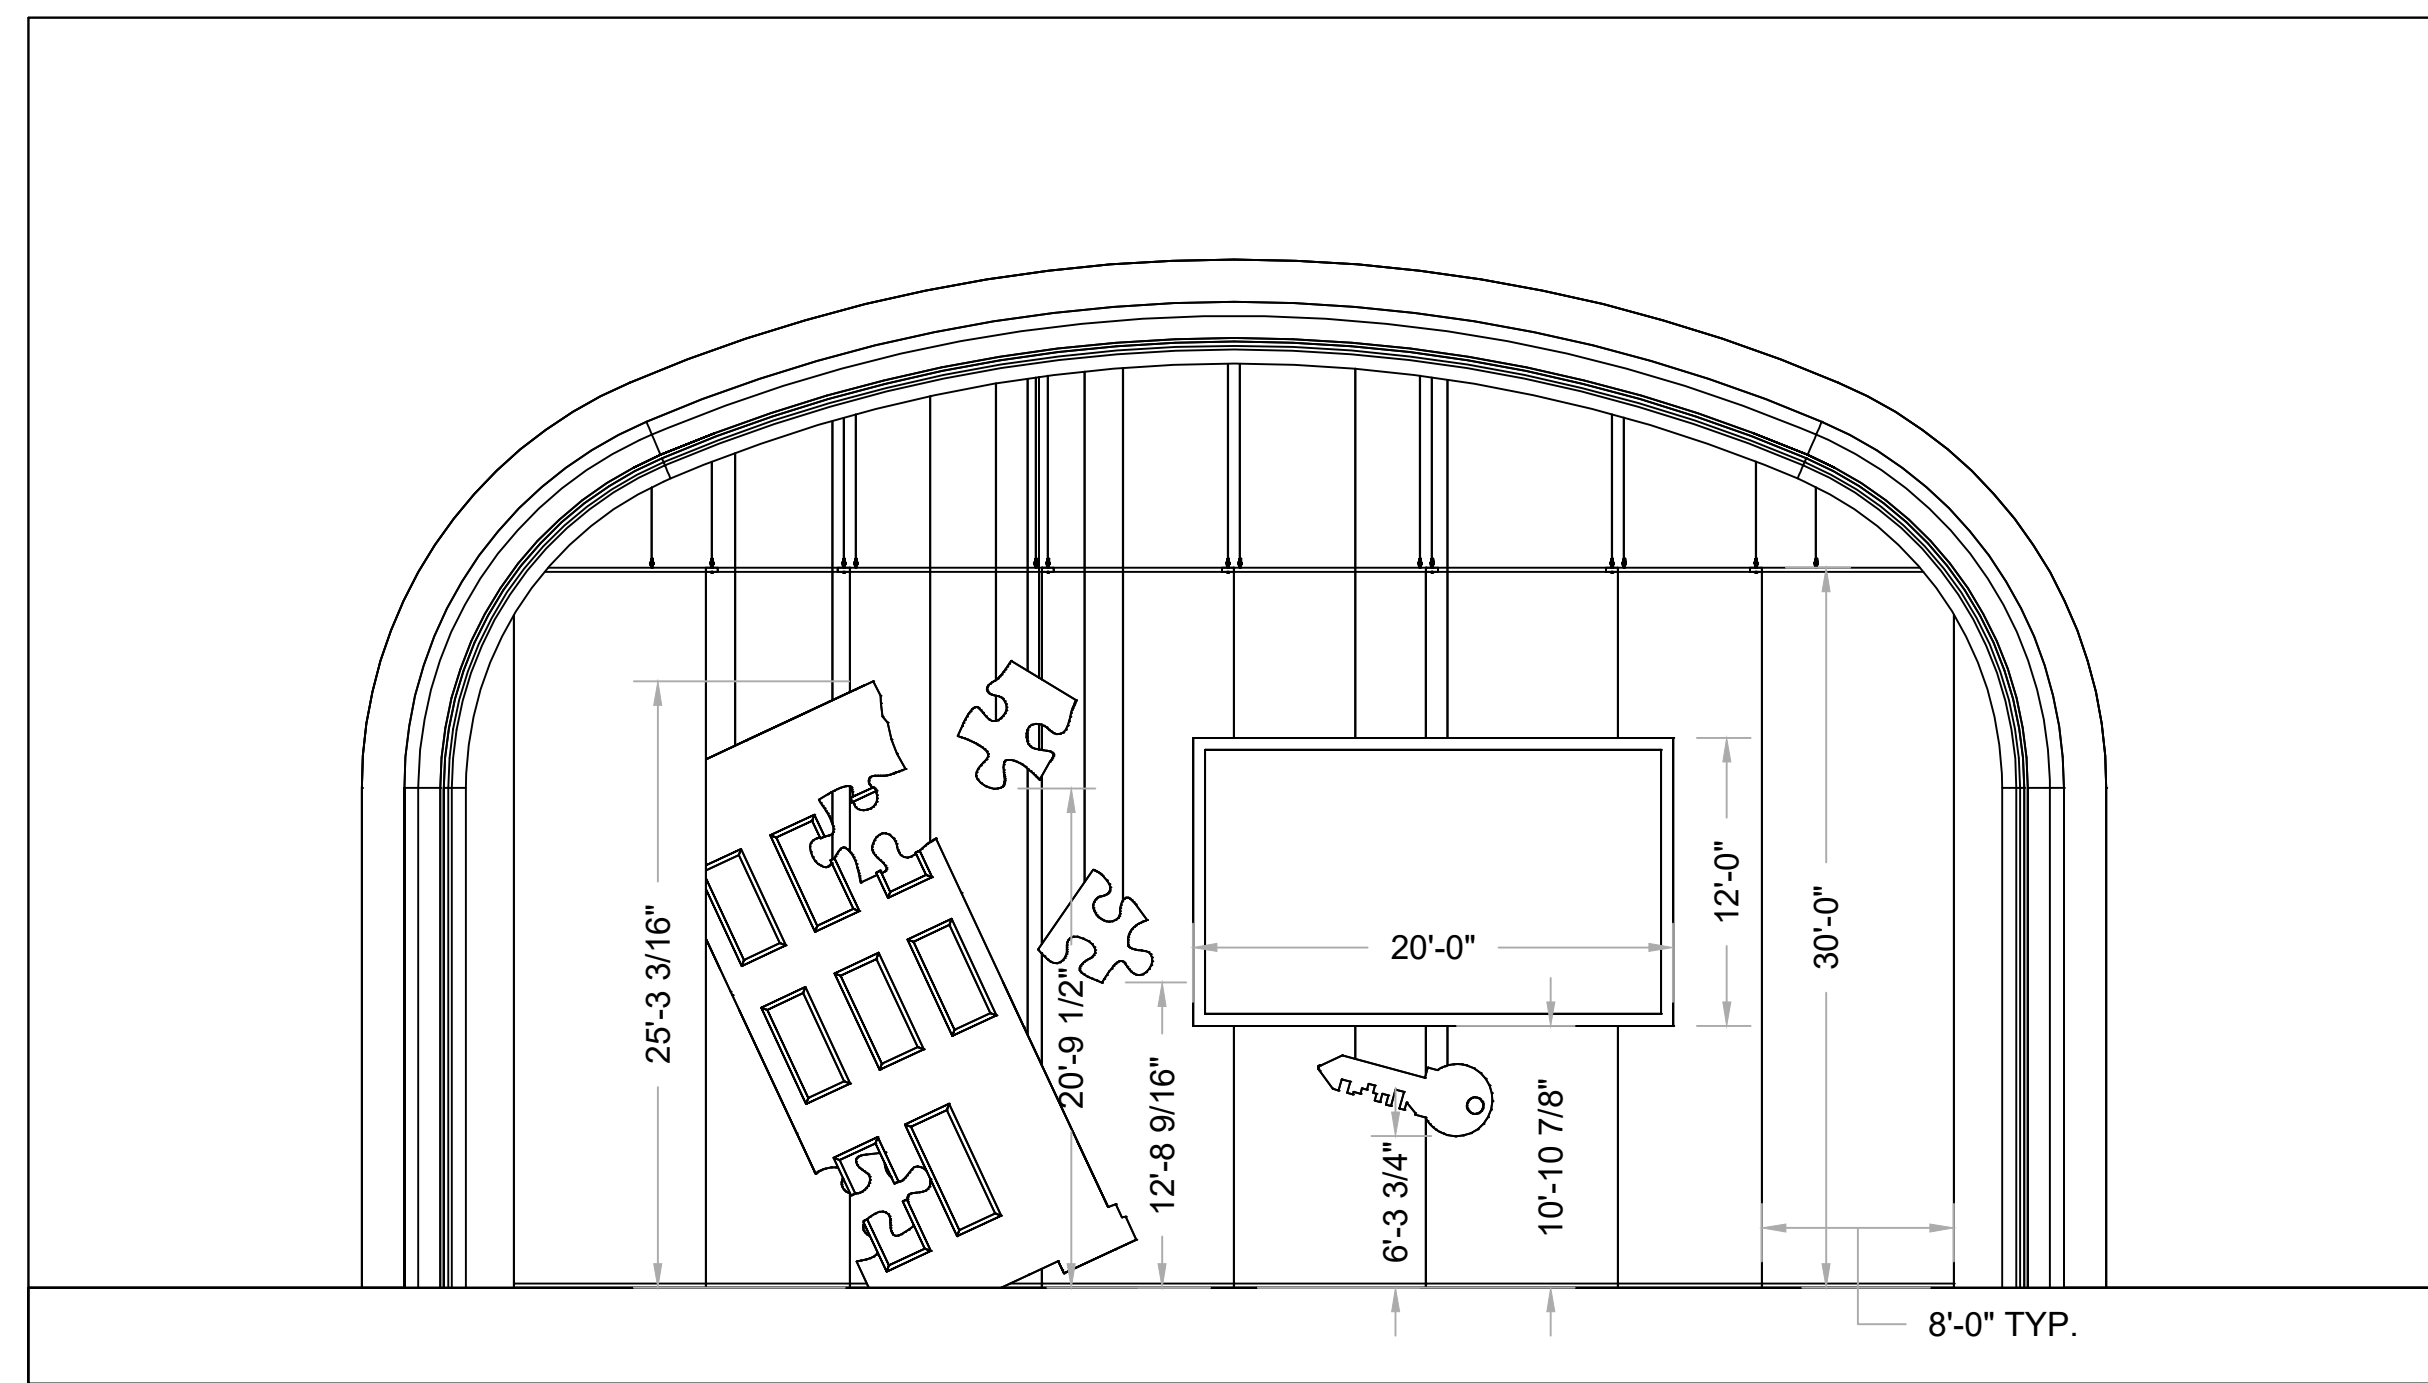

2 FRONT
Scale: 1/8" = 1'-0"

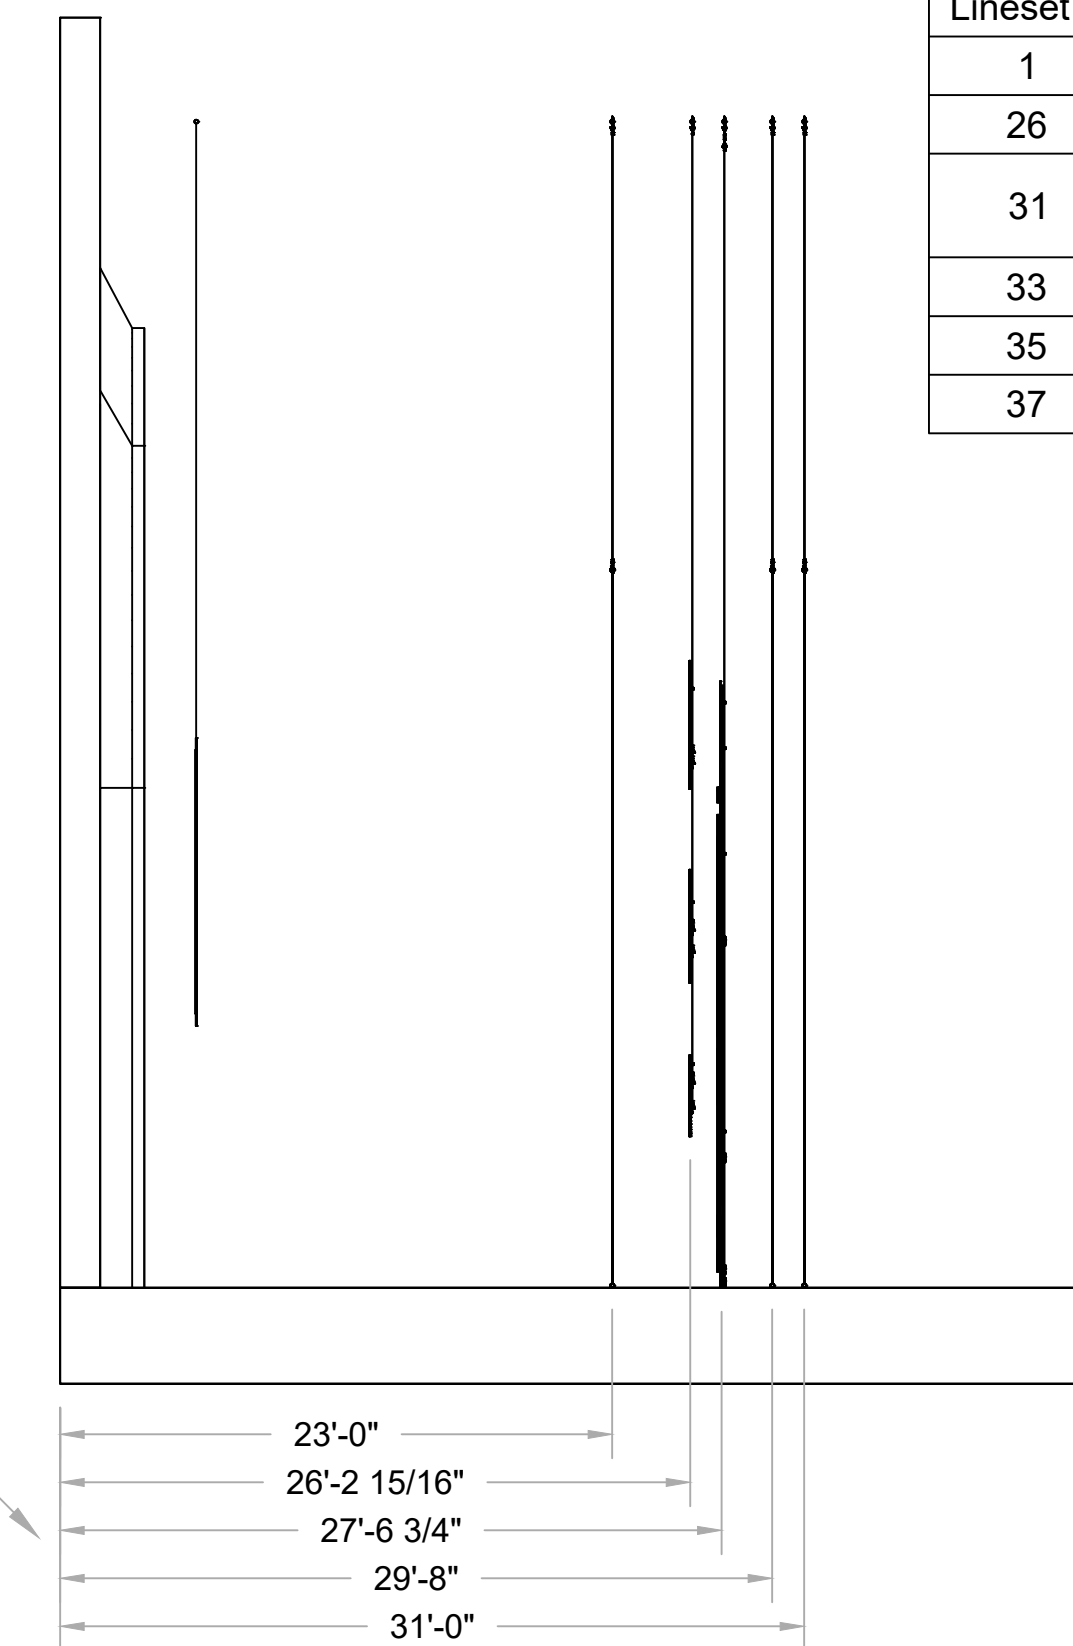

3 RIGHT
Scale: 1/8" = 1'-0"

Lineset Schedule		
Lineset #	Unit	Weight (lbs)
1	Projection Screen	345#
26	Downstage Banners	143#
31	Hanging Puzzle Pieces and Key	266#
33	Tilted Building	620#
35	Upstage Banners Pt1	215#
37	Upstage Banners Pt2	215#