



1 TOP
Scale: 1/2" = 1'-0"

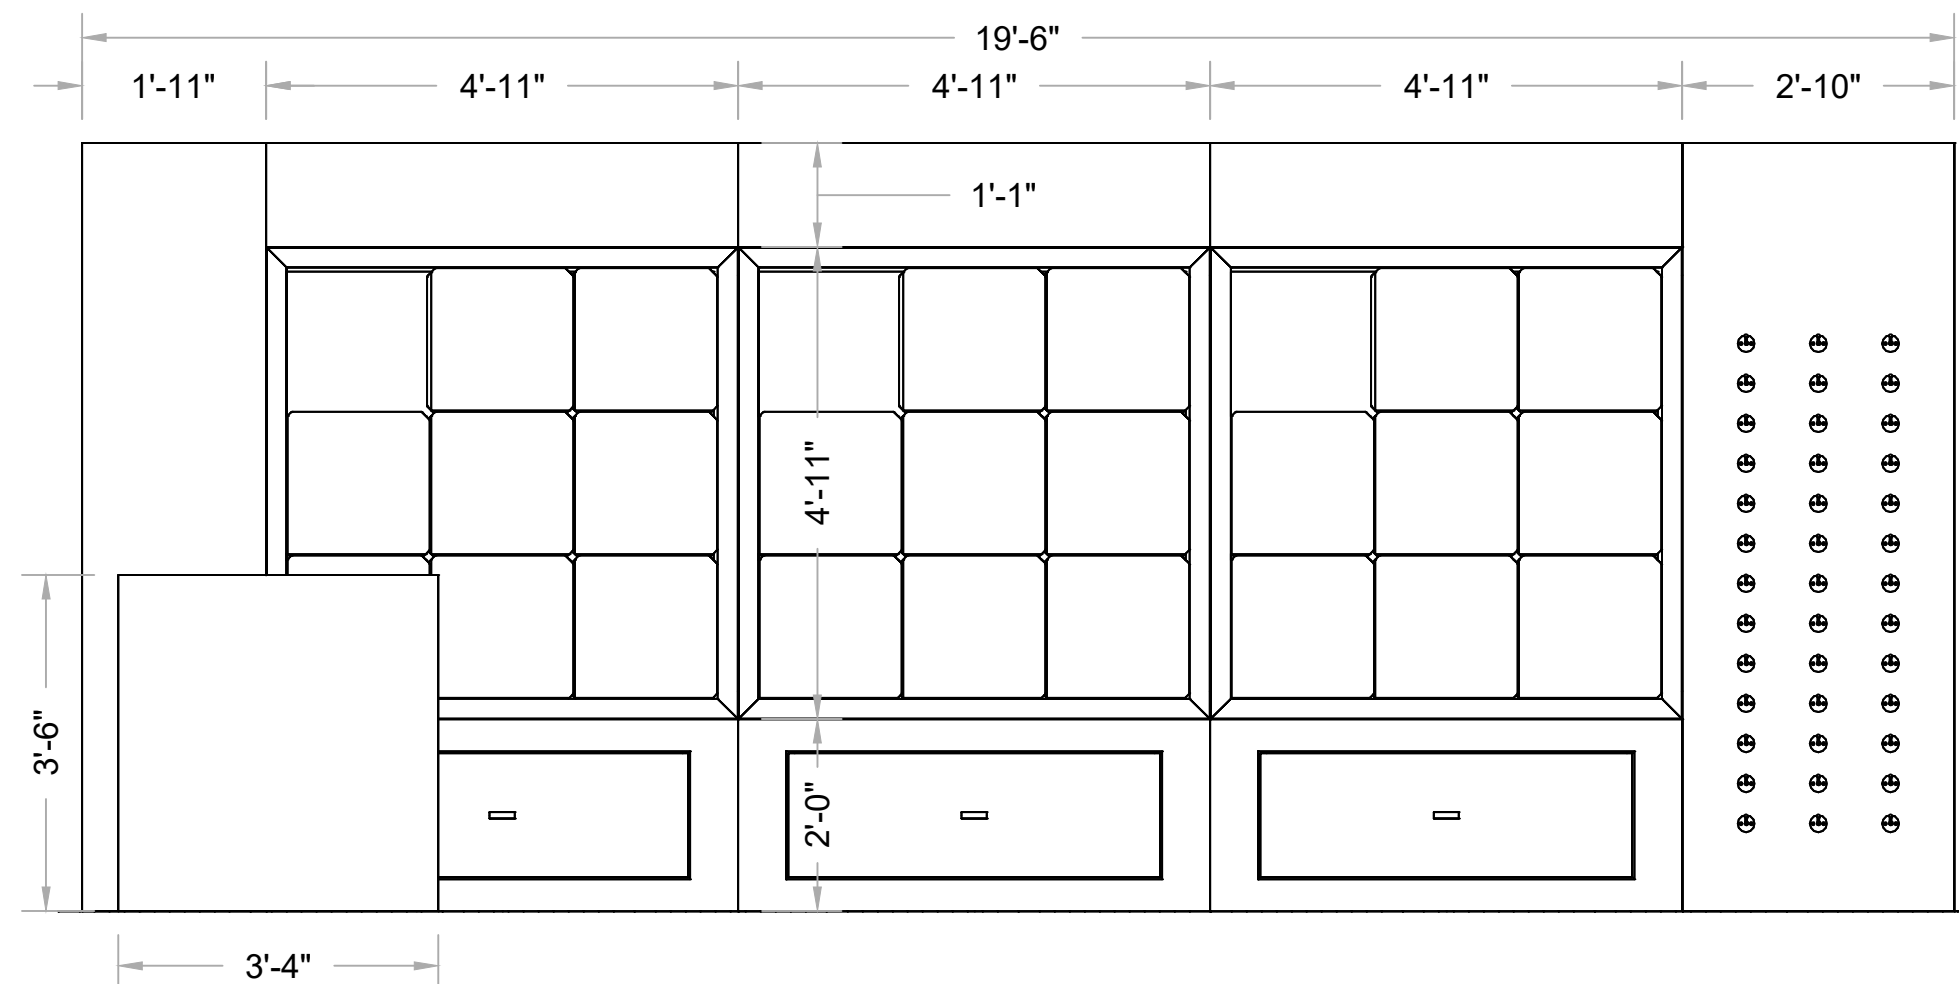


2 FRONT
Scale: 1/2" = 1'-0"

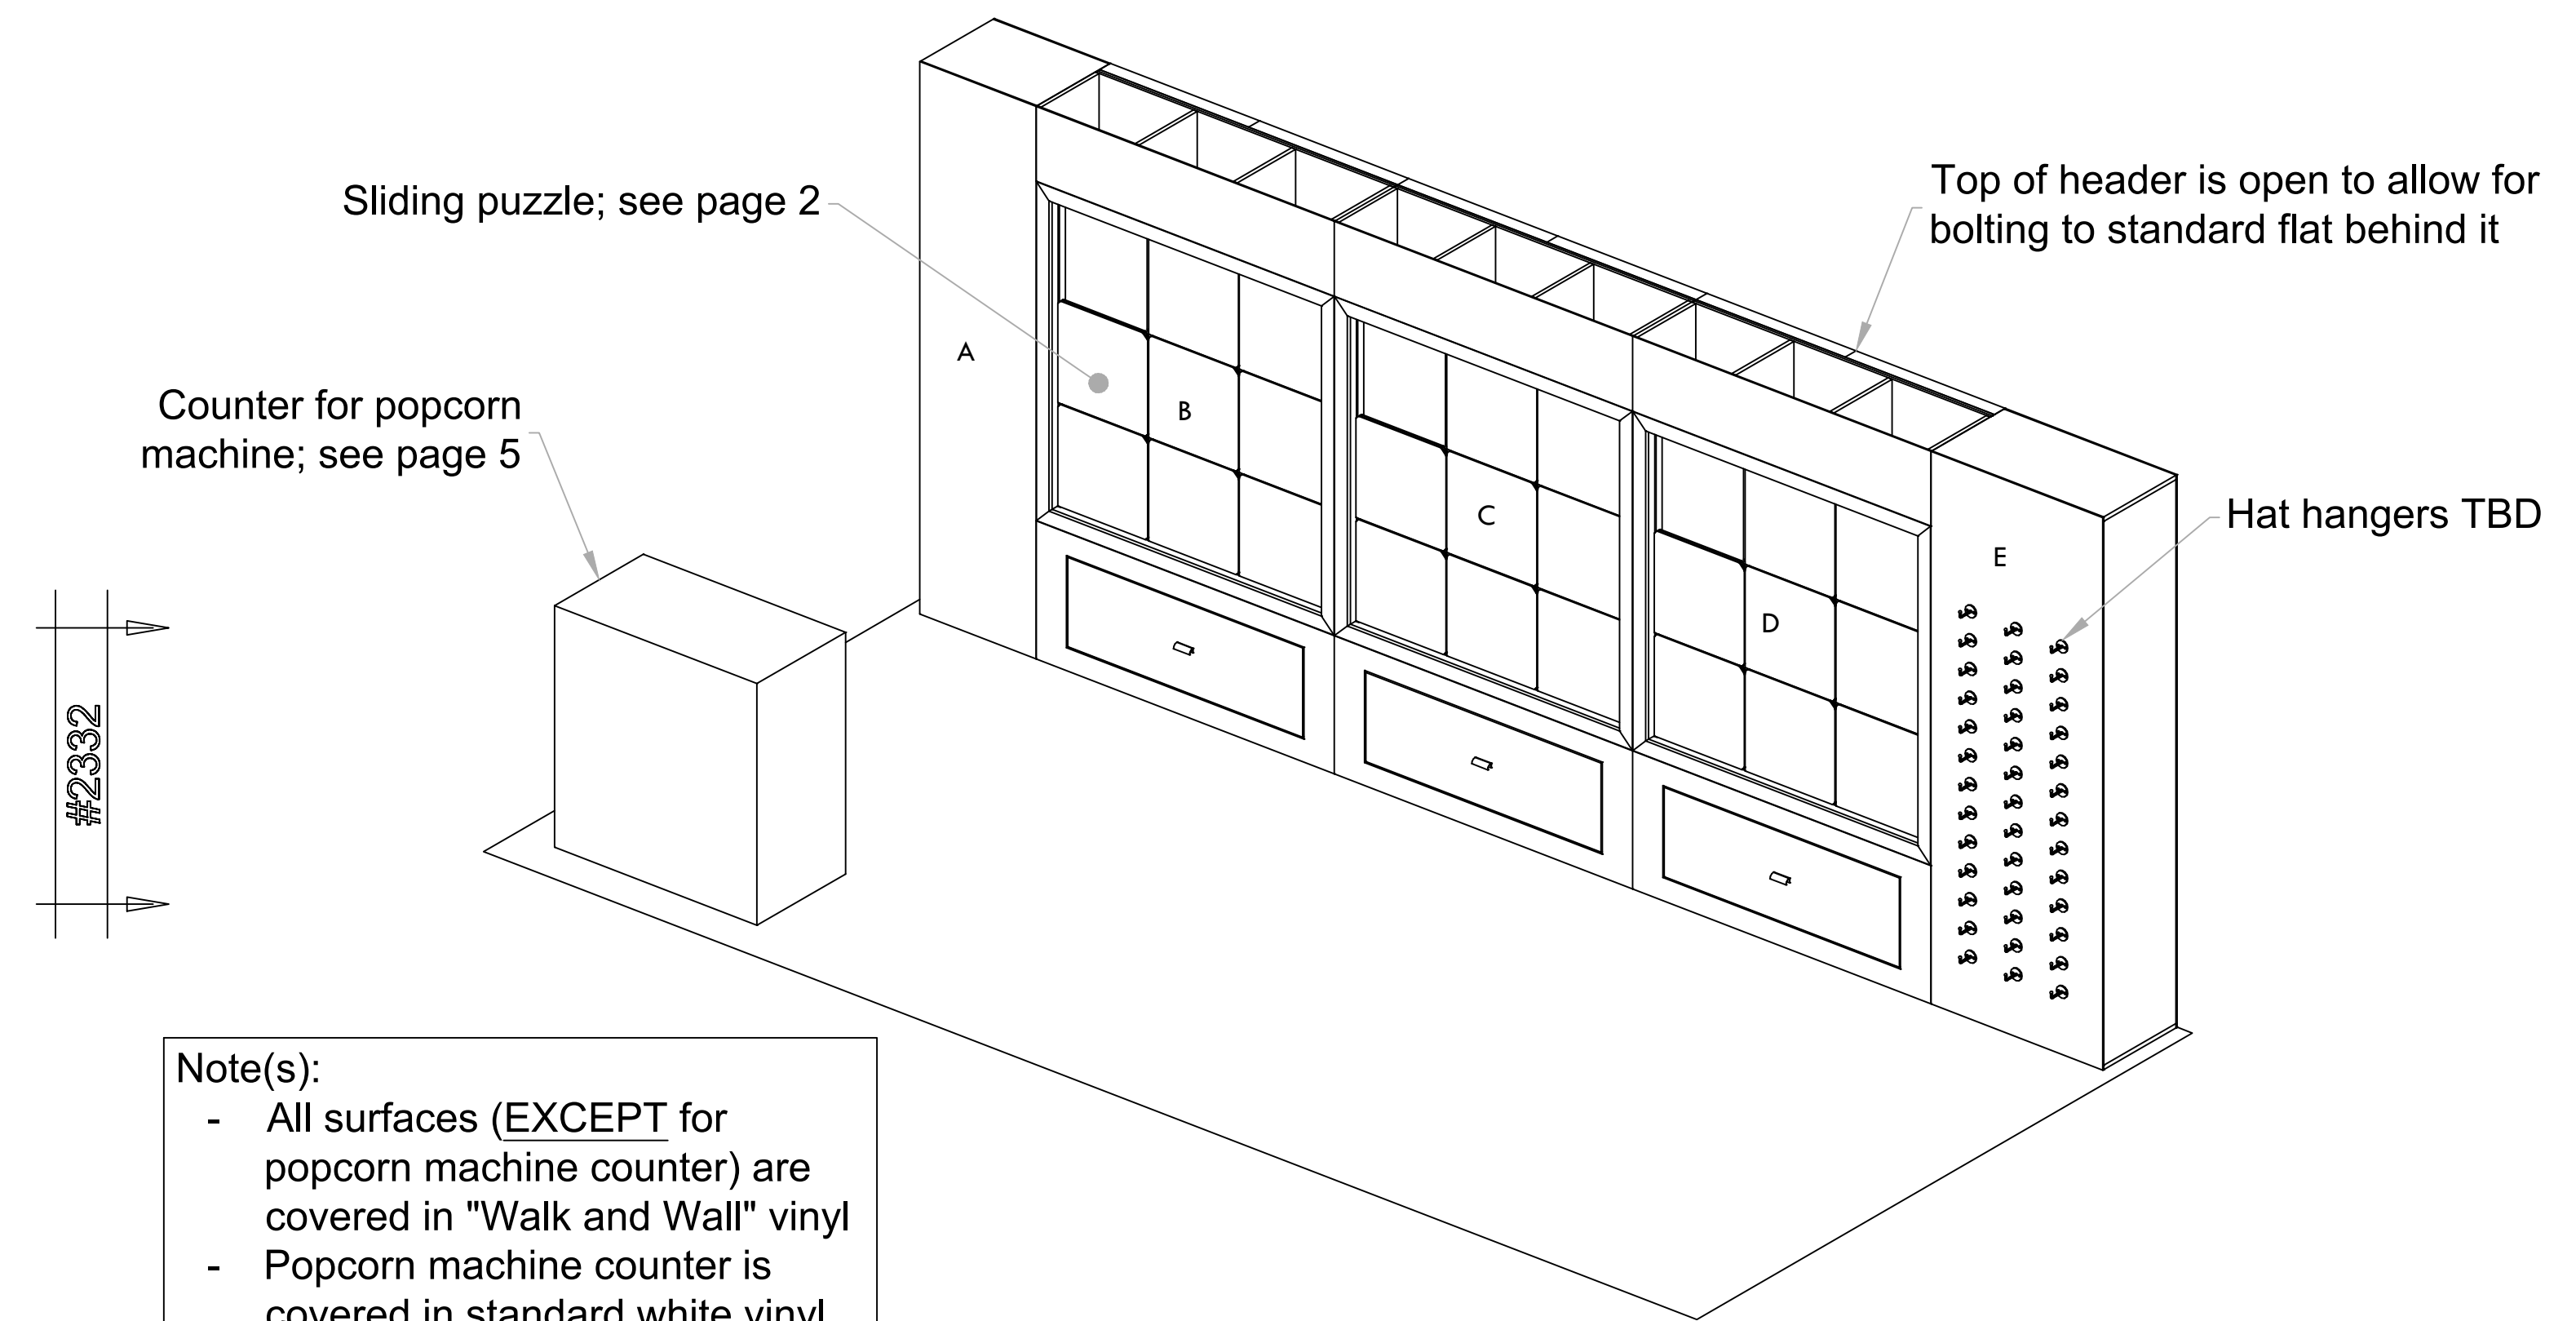


Note(s):
 - All surfaces (EXCEPT for popcorn machine counter) are covered in "Walk and Wall" vinyl
 - Popcorn machine counter is covered in standard white vinyl with vinyl graphic as a decal

4 FRONT ISO
Scale: NTS

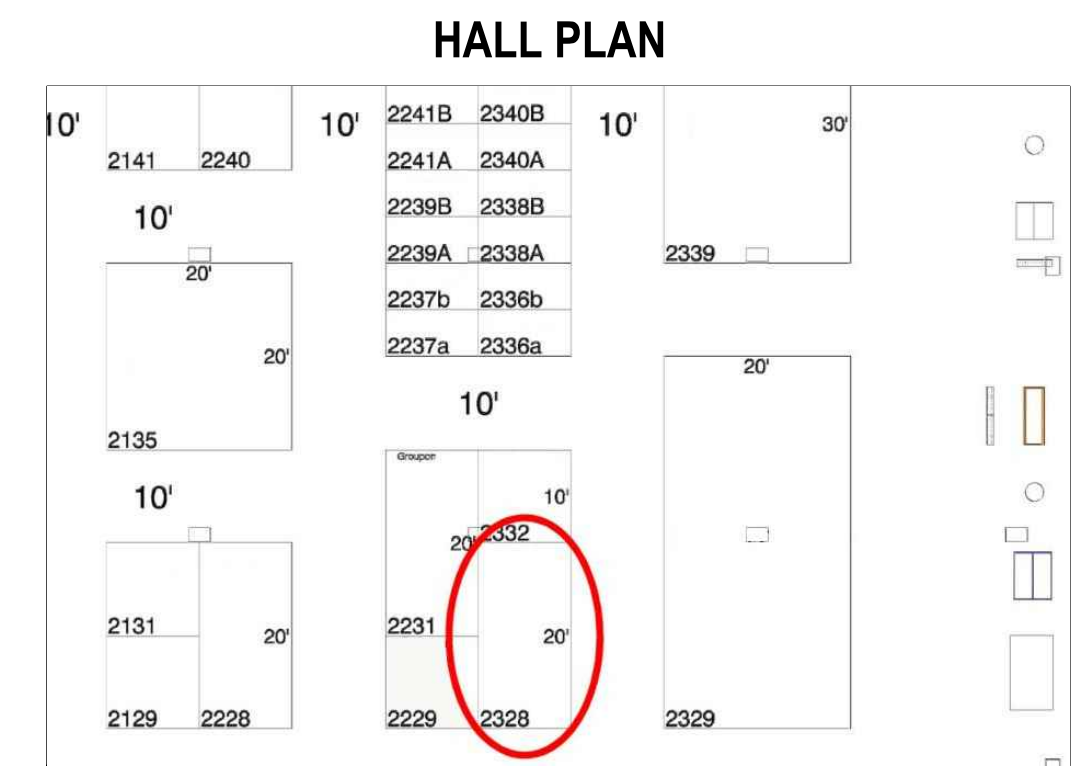

HALL ENTRANCE

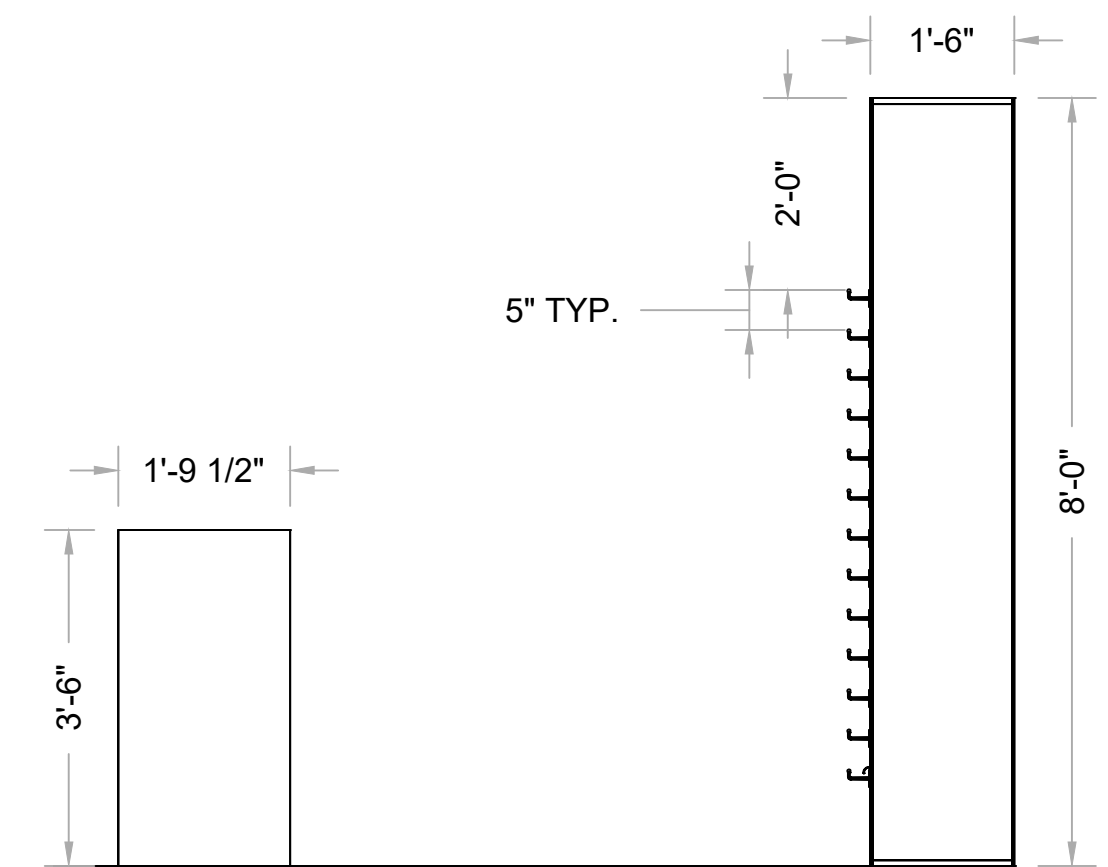

3 RIGHT
Scale: 1/2" = 1'-0"