




1 TOP  
Scale: 1/4" = 1'-0"

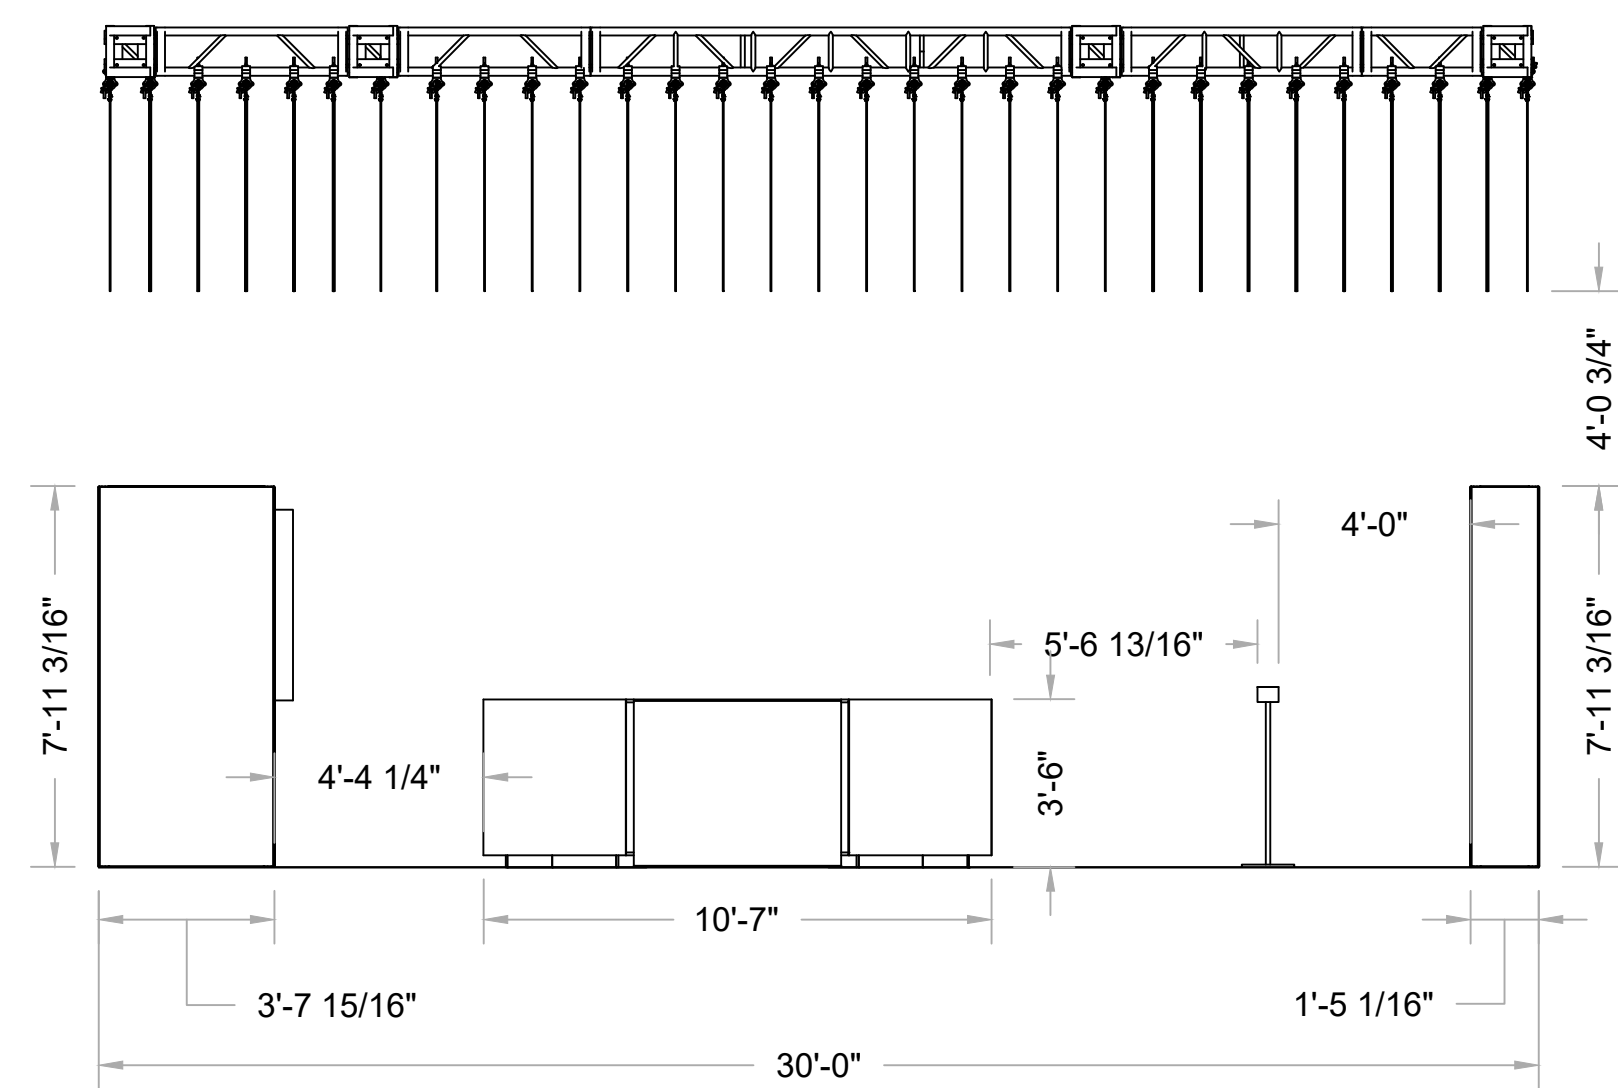


2 FRONT  
Scale: 1/4" = 1'-0"

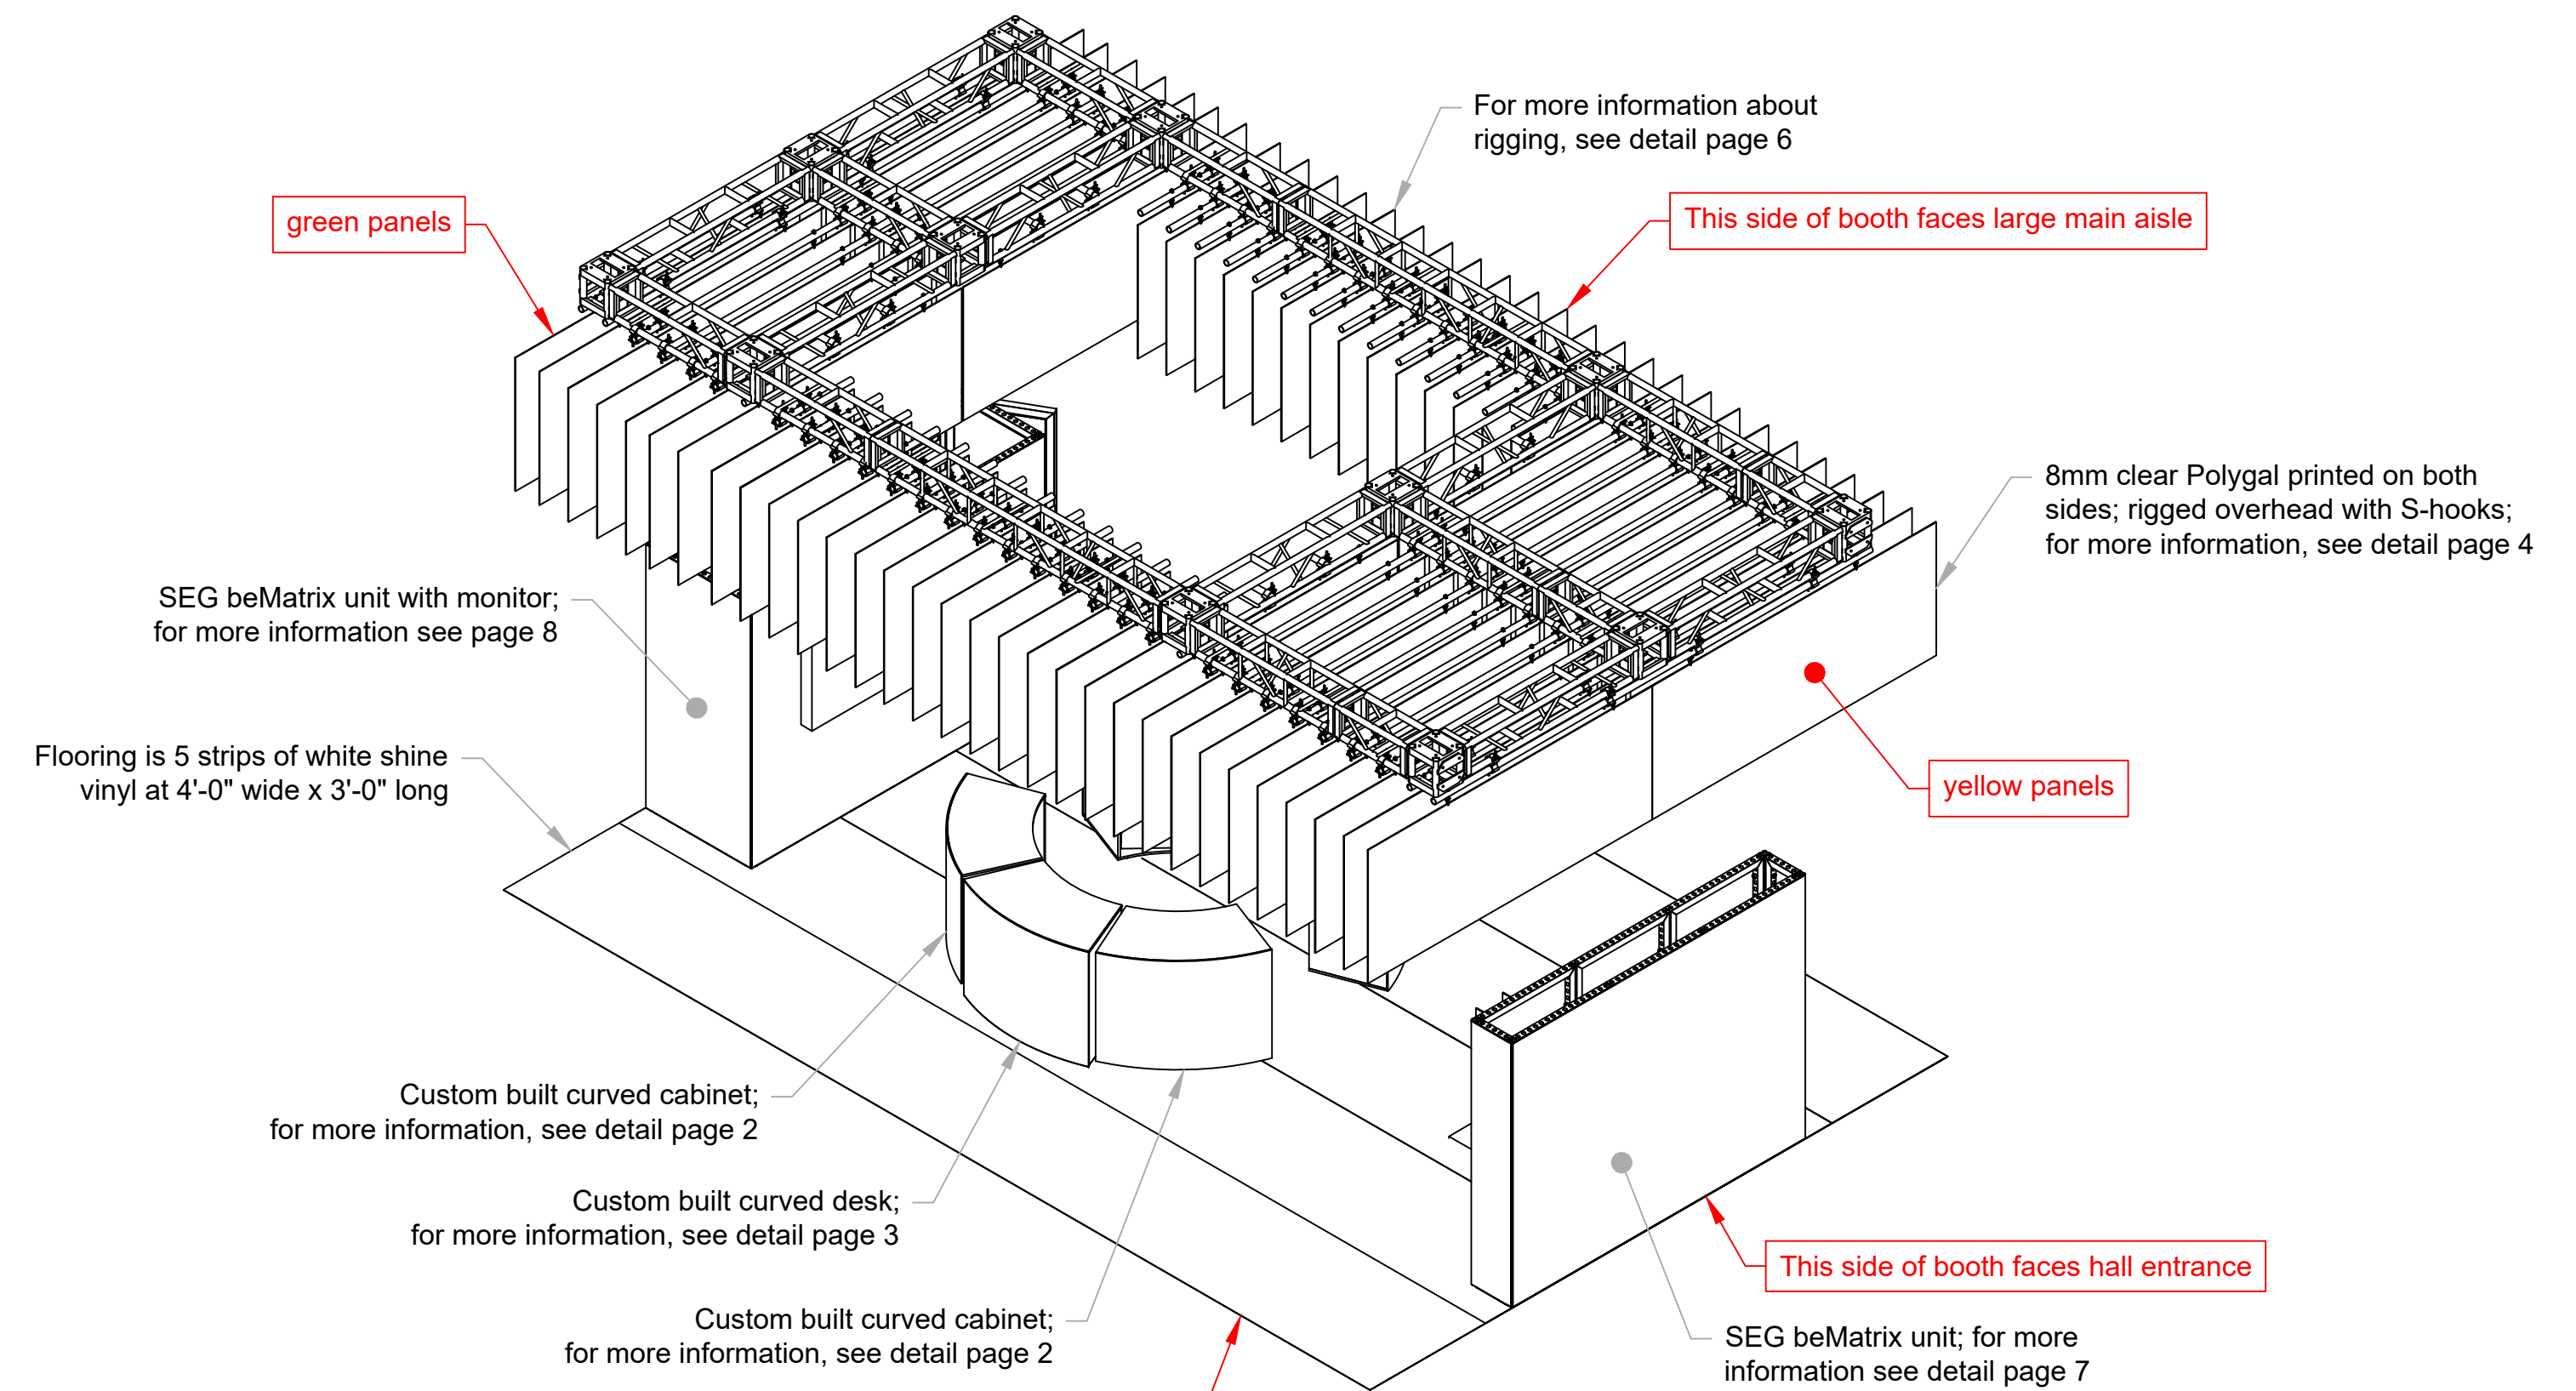

4 FRONT ISO  
Scale: NTS

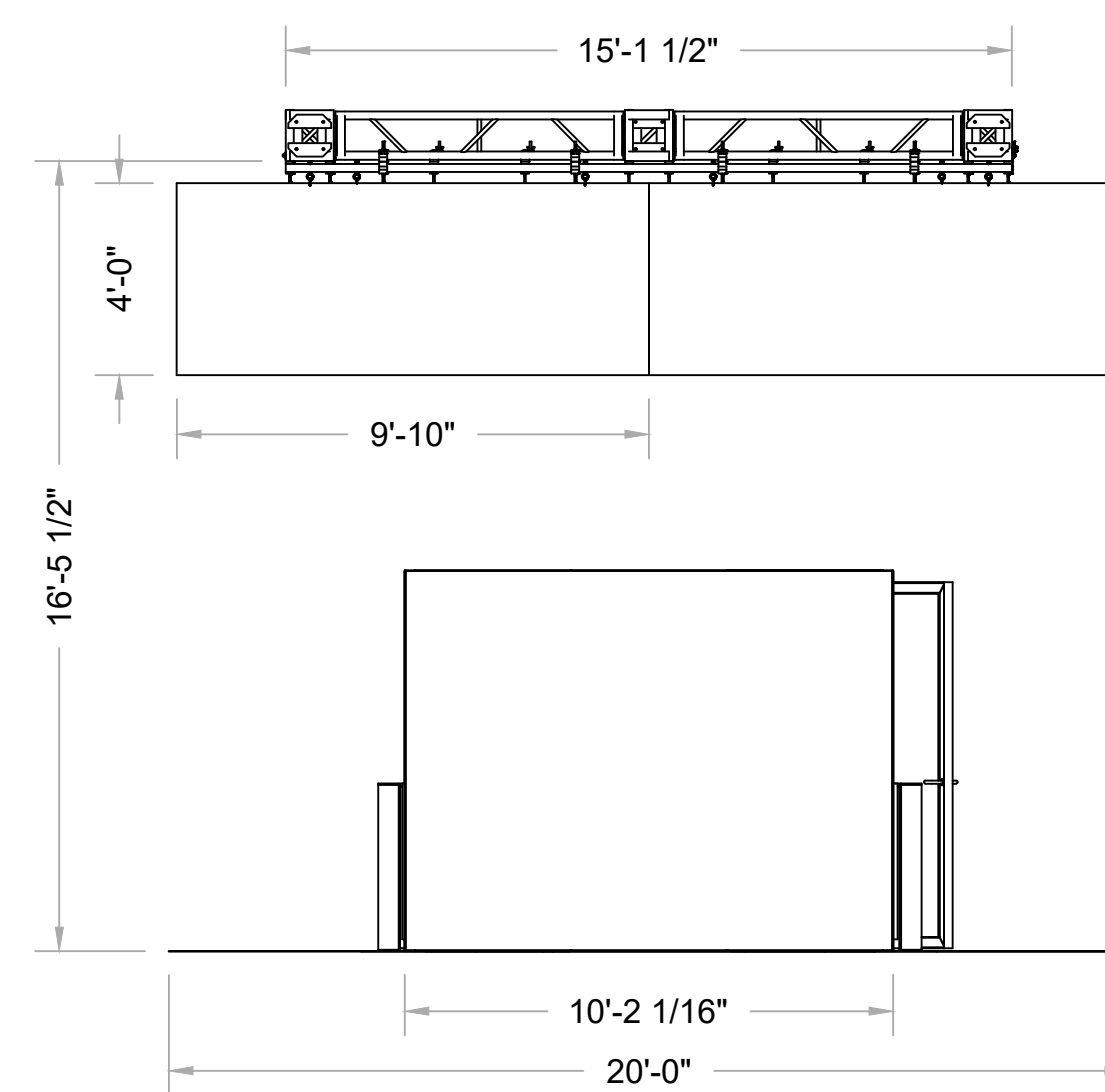

3 RIGHT  
Scale: 1/4" = 1'-0"

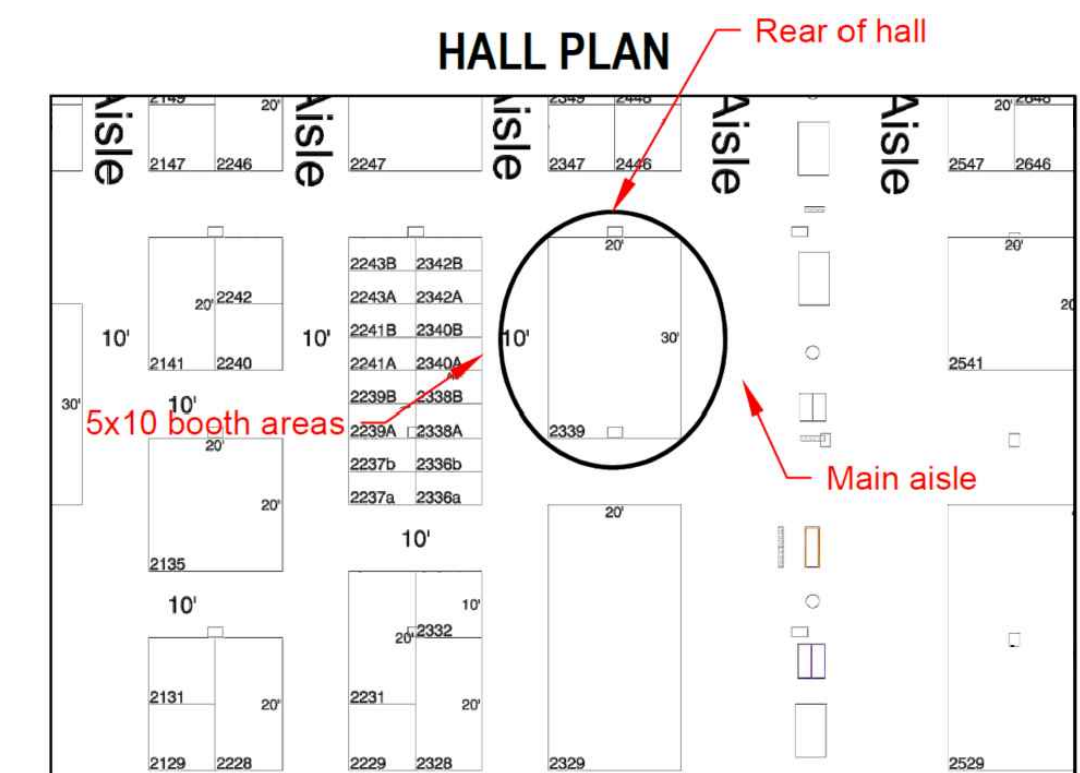

HALL ENTRANCE