


Notes:
 - Dimensions are taken to the CENTER of each wall's aluminum frame

Ceiling connects to walls with
 5/16"-18 x 5-1/2" long bolts with
 lock washers and nuts (19 total)

Zinc Yellow-Chromate Plated
 Hex Head Screw
 Grade 8 Steel, 5/16"-18 Thread, 5.5" Long,
 Partially Threaded

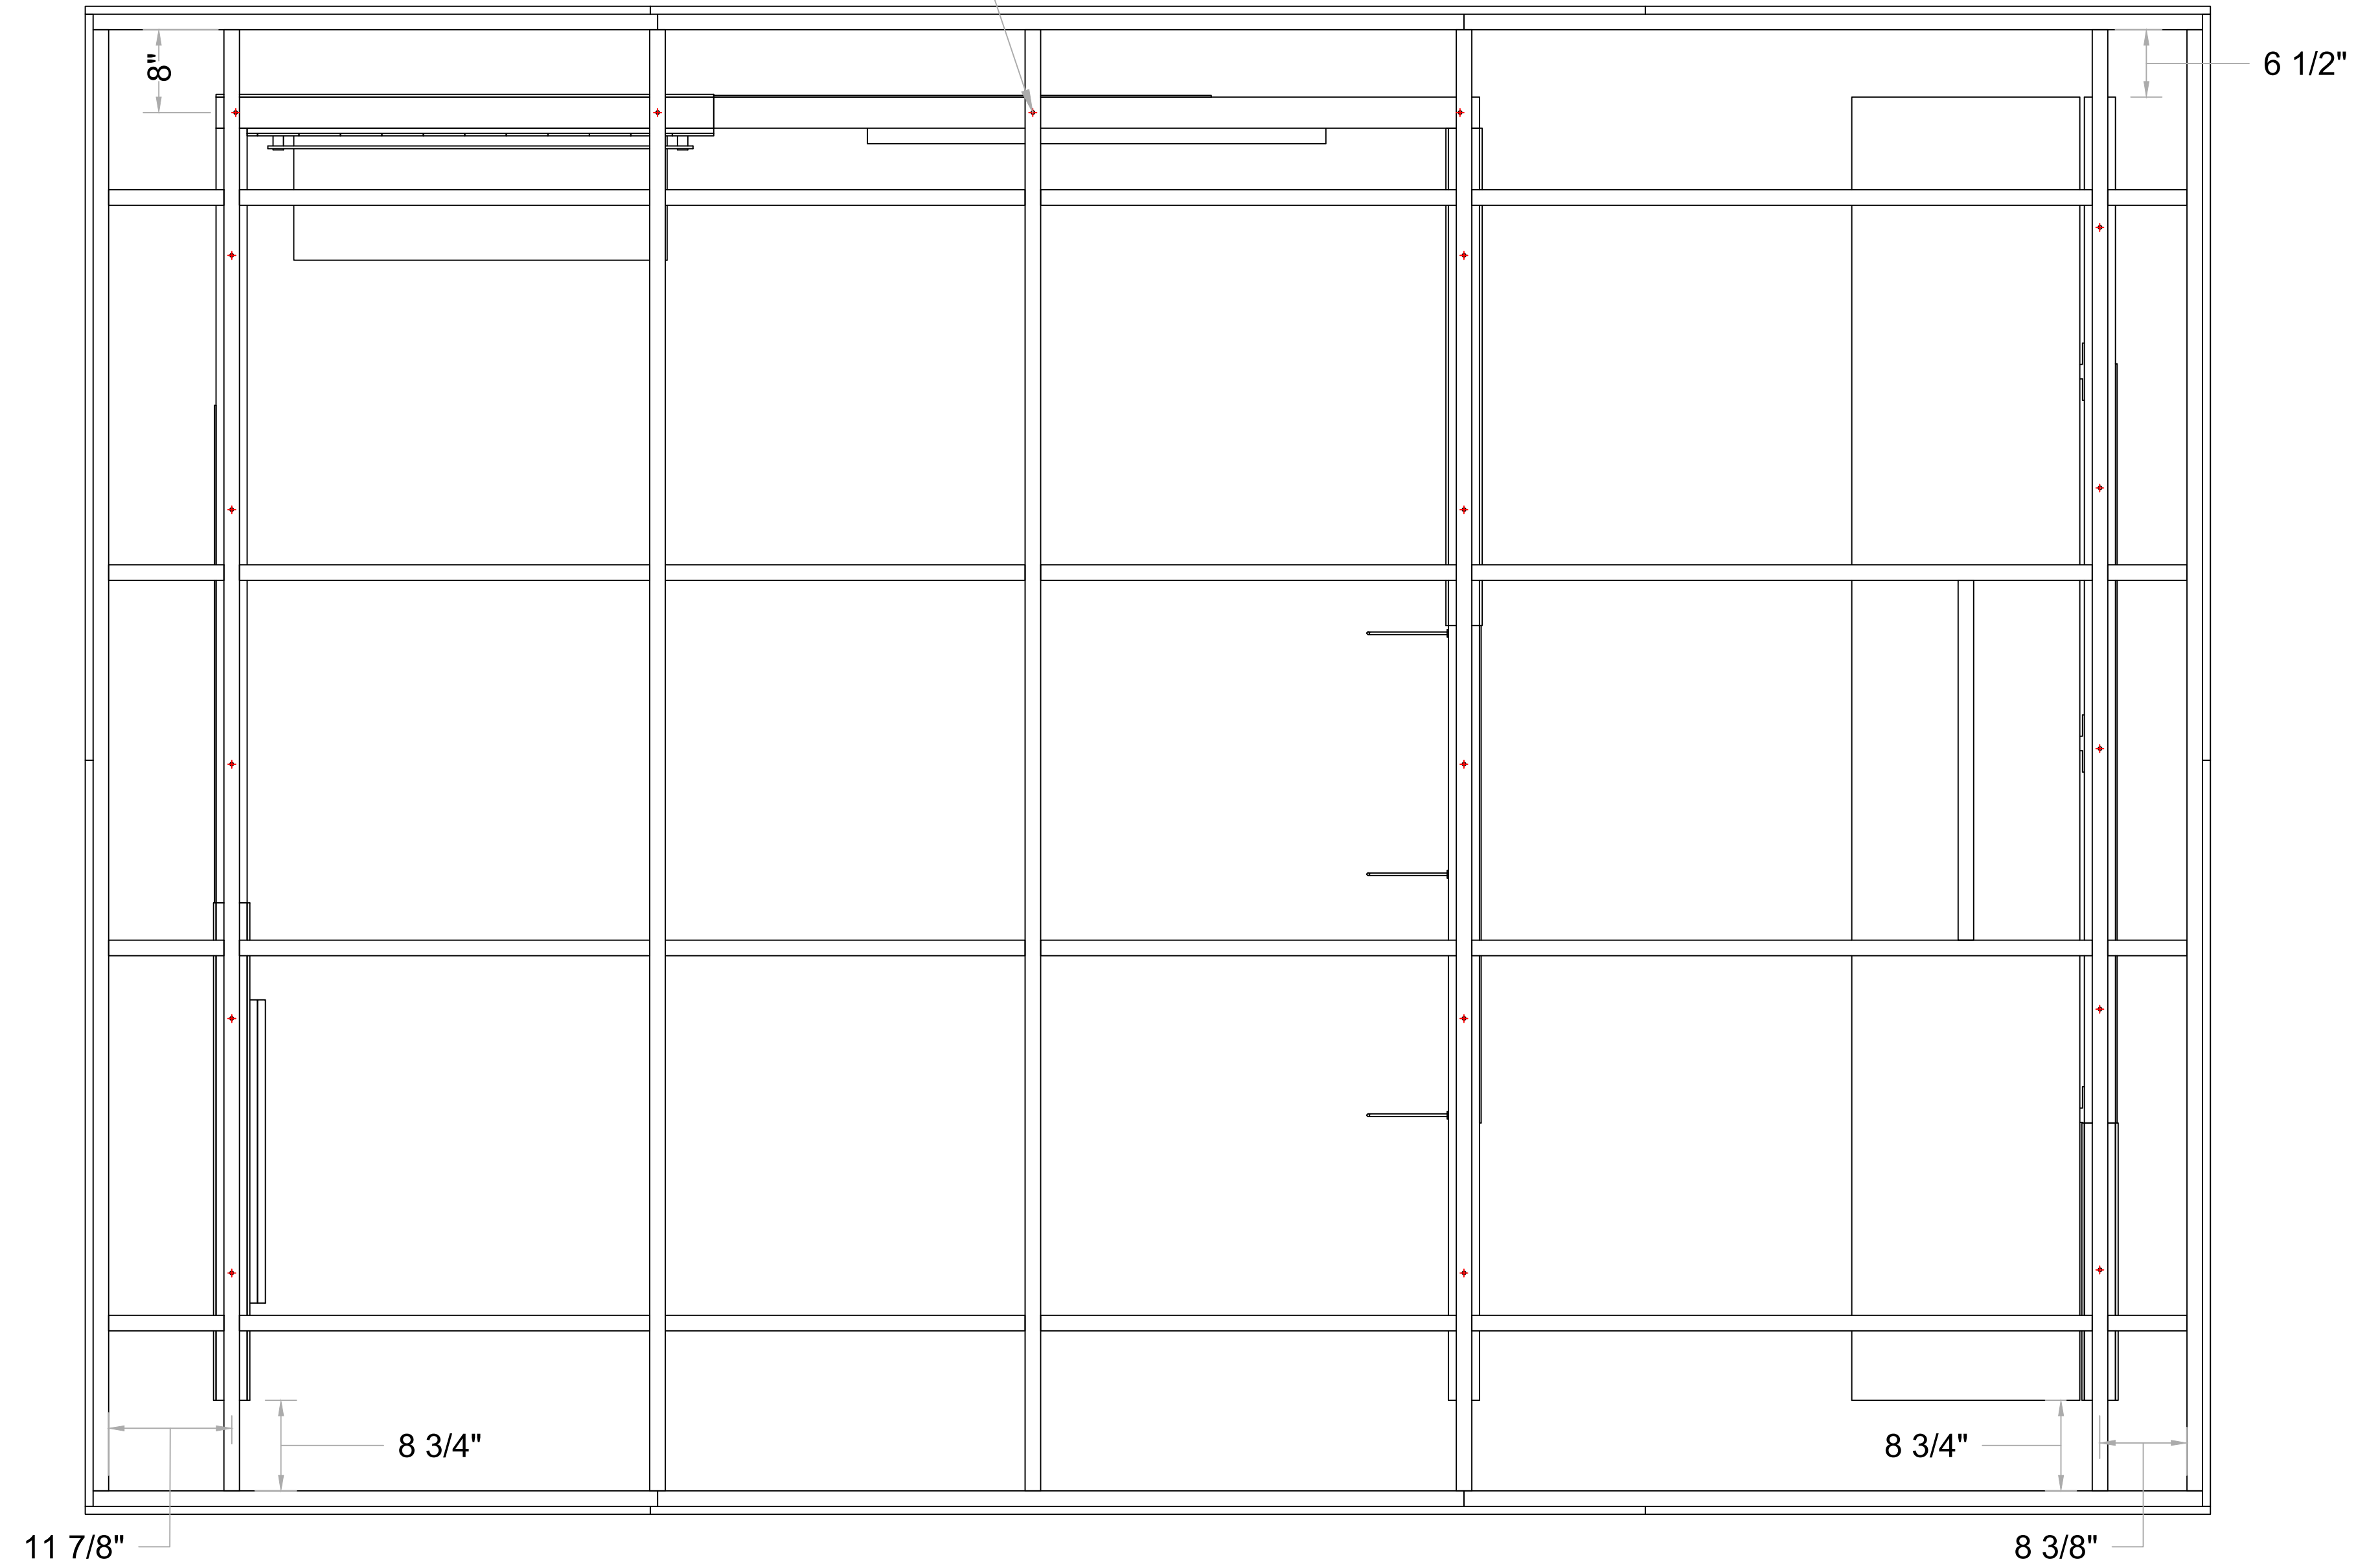

1 TOP
 Scale: 1" = 1'-0"