

**PANEL 4
OVERALL**


Framing is 3/4" plywood construction (see page 3)

Mending plate for attaching to top of existing wall


Cell phones are mounted to backlit digital acrylic panel; they are also lit from the sides (see page 4)

Skin is combination of 1/2" MDO and 1/2" clear Lexan; Formica 909-58 Black laminated finish on face; printed vinyl overlay graphics to be applied on-site; Skin is removable for access to LED tape (see page 5)

Visible side will be covered by 1/4" aluminum plate that extends into door jamb (not shown here; see page 6)

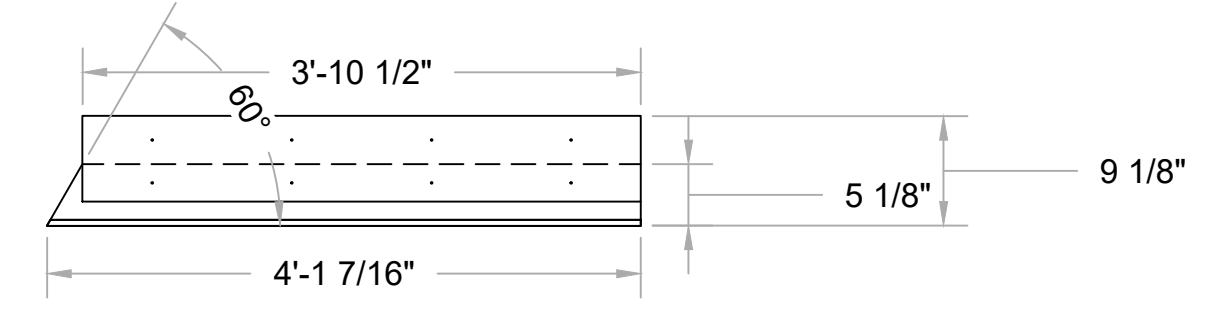


1 TOP
Scale: 3/4" = 1'-0"

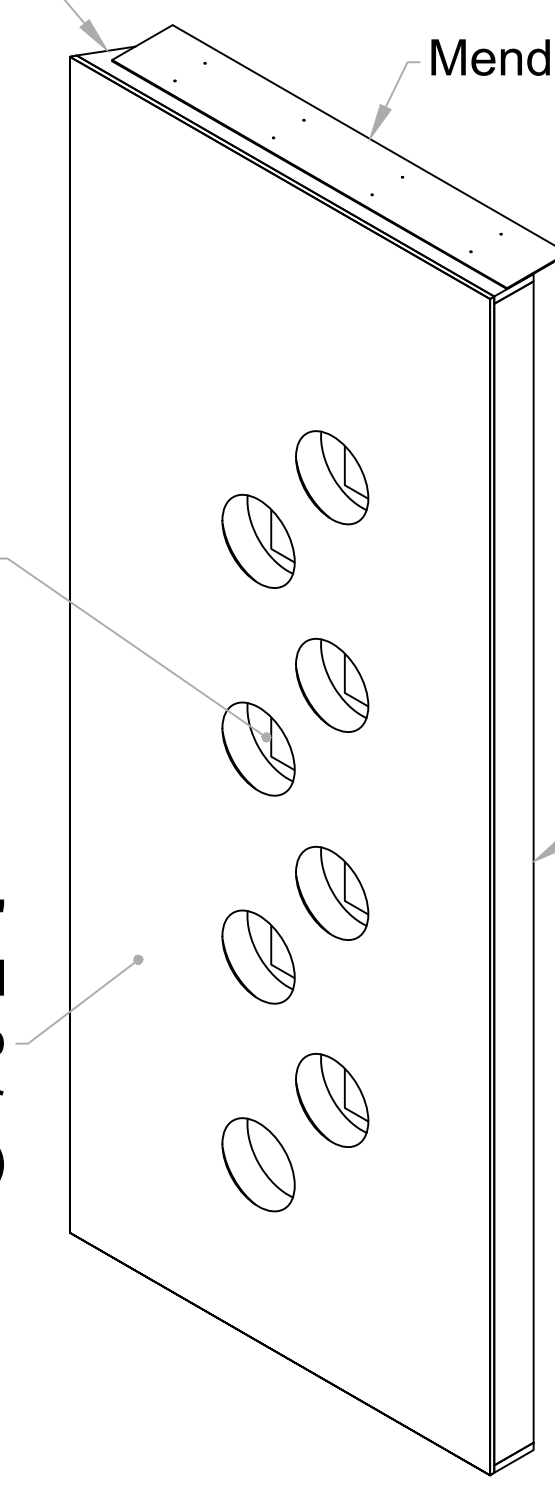

4 FRONT ISO
Scale: NTS


Panel 3 butts into Panel 4 here

No cell phone mounted behind bottom circle; only printed text

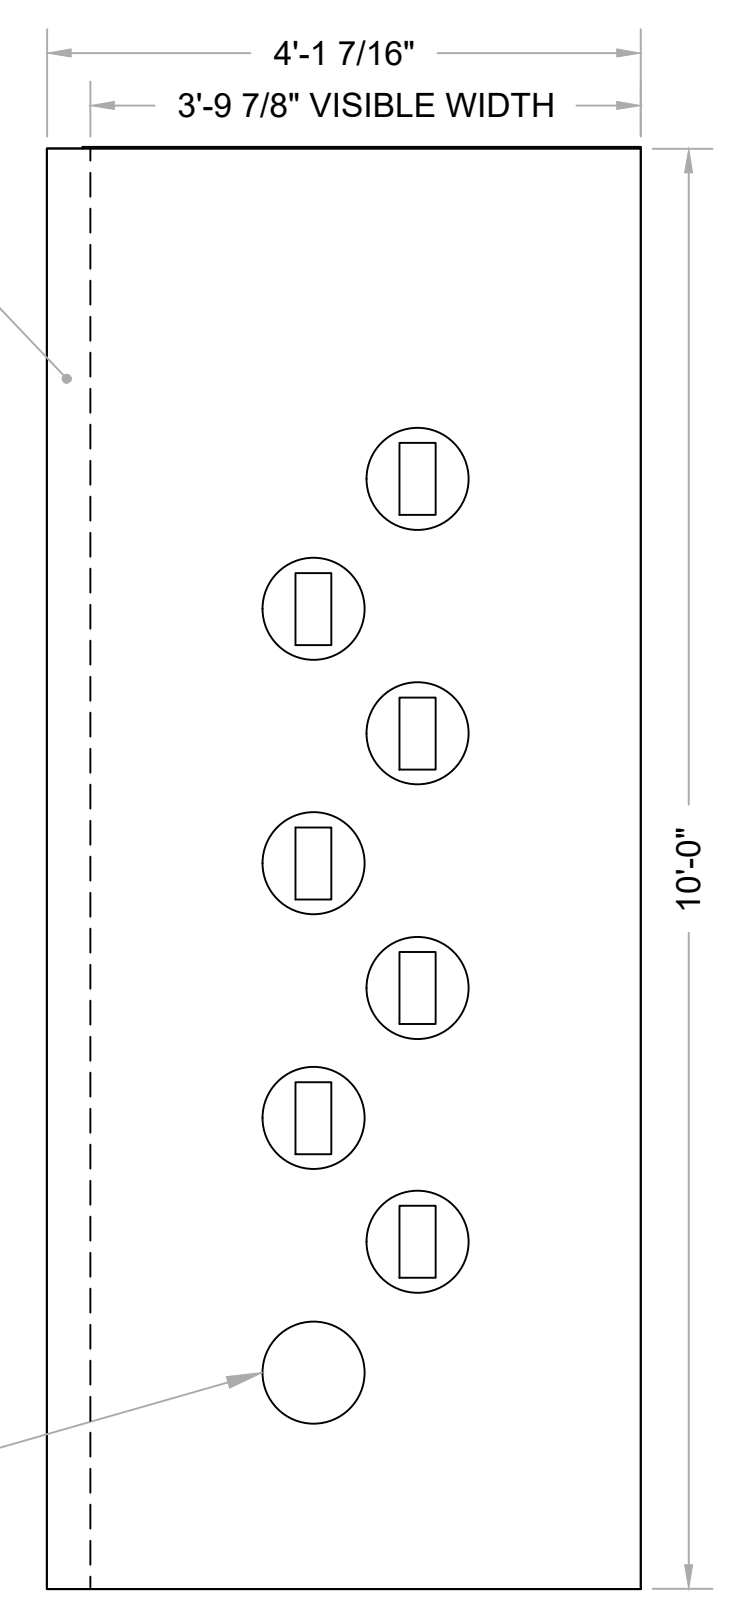

2 FRONT
Scale: 3/4" = 1'-0"

9 1/8" Distance from front of existing wall to front of panel 4
5 1/8" Bracket rests on top of existing wall (see page 2)

 

3 RIGHT
Scale: 3/4" = 1'-0"