



**PANEL 4
SIDE PLATE**

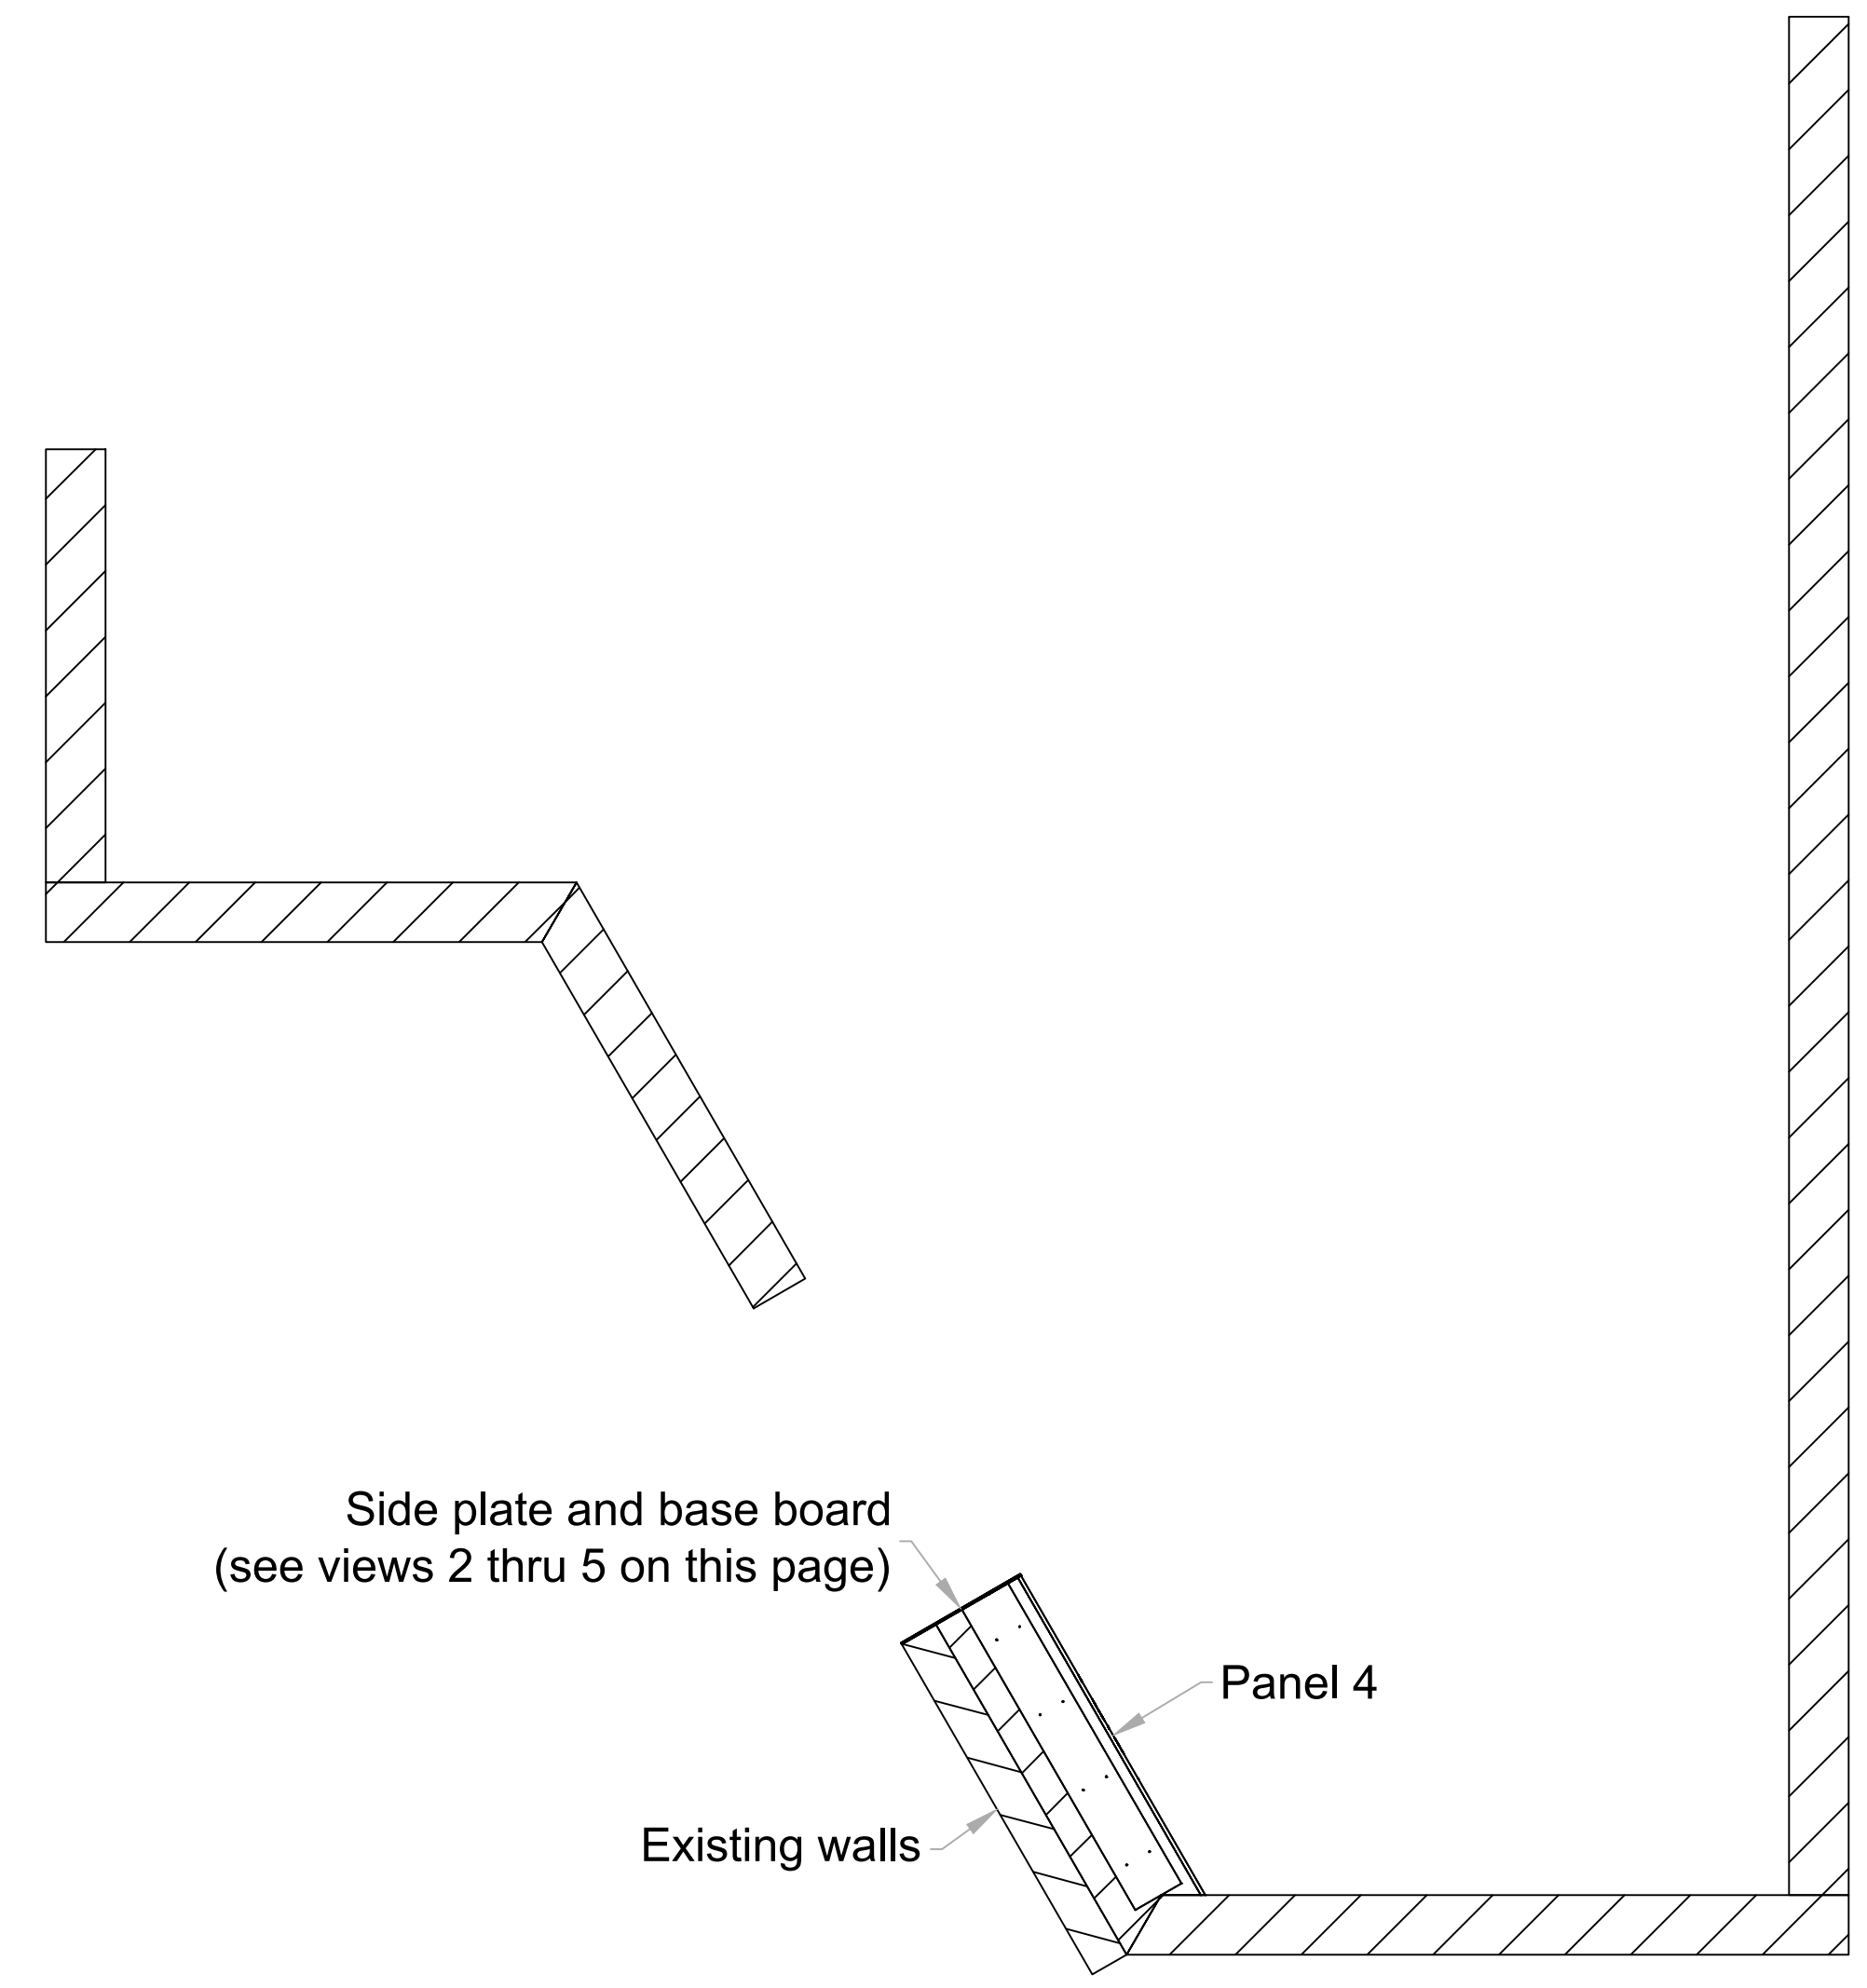

1 TOP
Scale: 1/2" = 1'-0"

2 TOP
Scale: 1" = 1'-0"

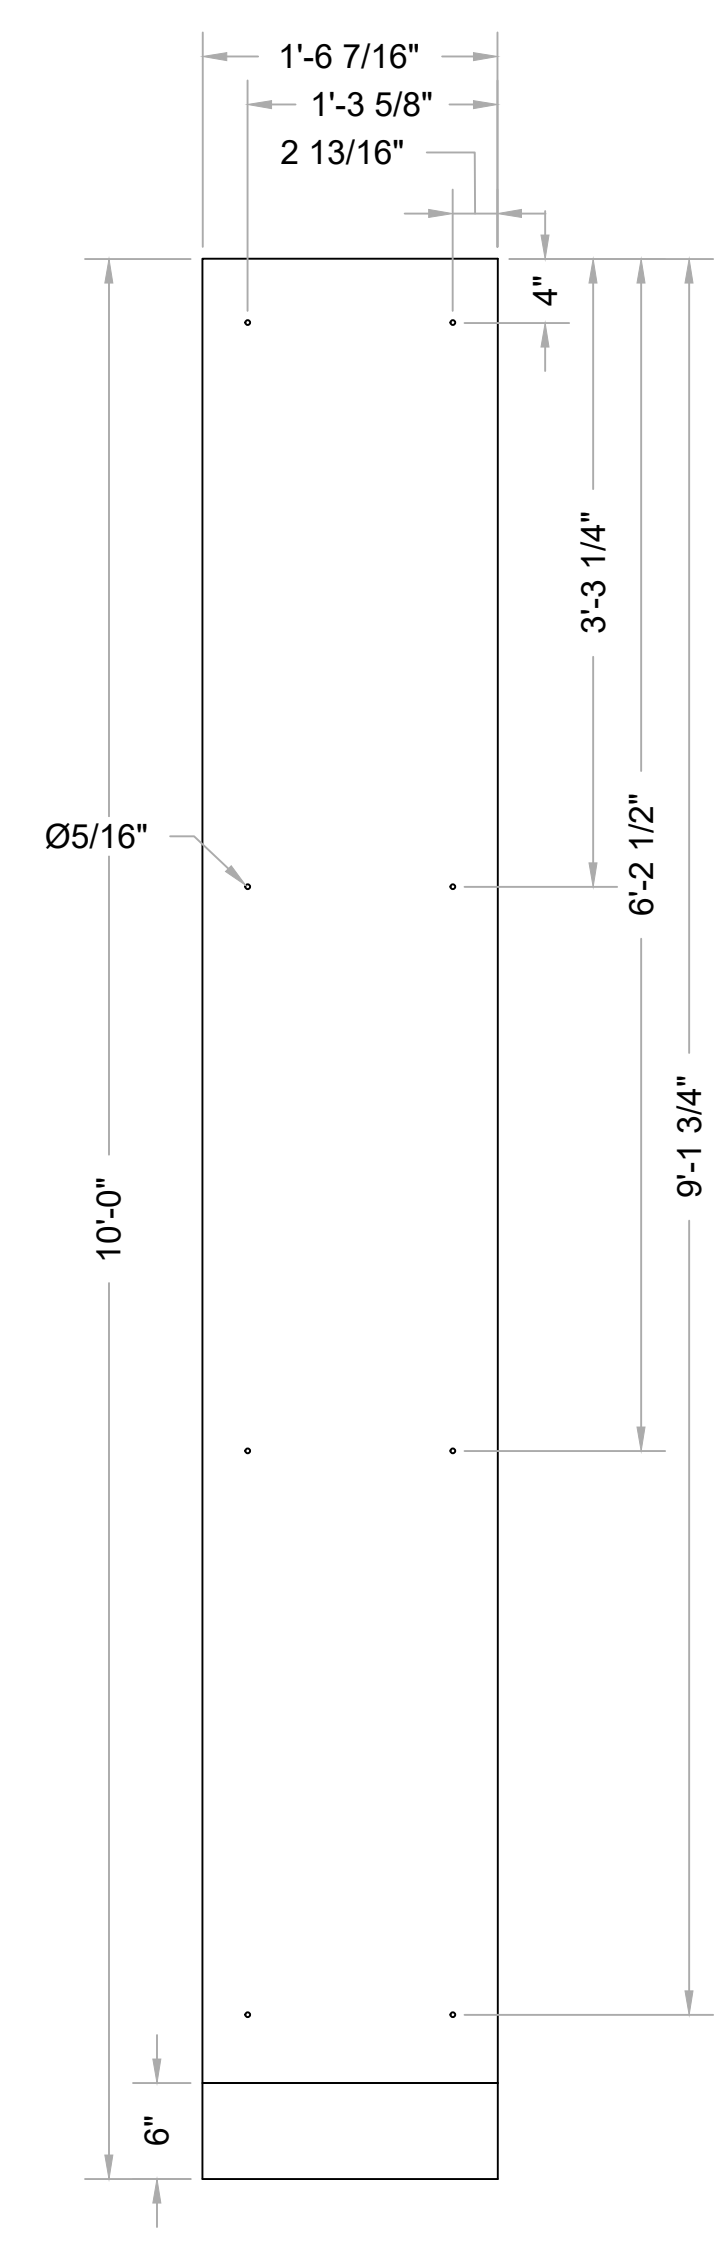


3 FRONT
Scale: 1" = 1'-0"

1/4" thick aluminum, powder coated

1/2" black Sintra and 1/8" black Sintra
build-up to match onsite baseboard

5 FRONT ISO
Scale: NTS

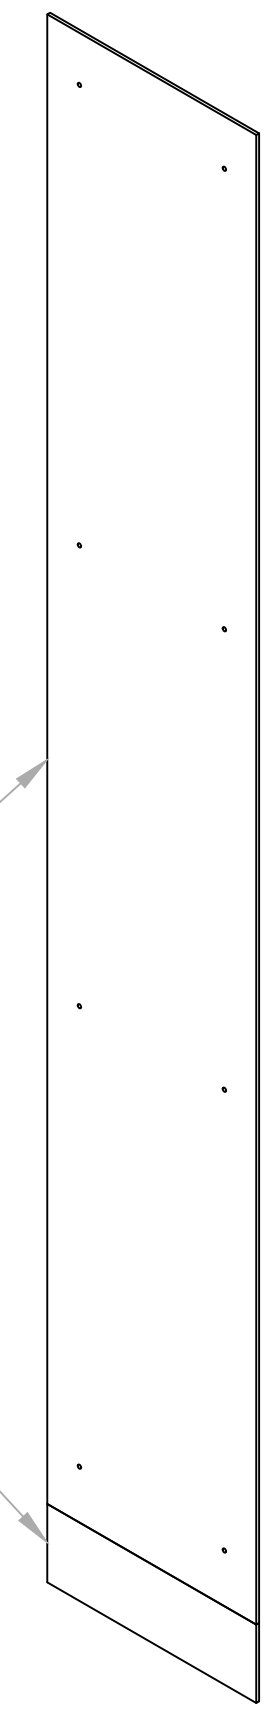

4 RIGHT
Scale: 1" = 1'-0"